



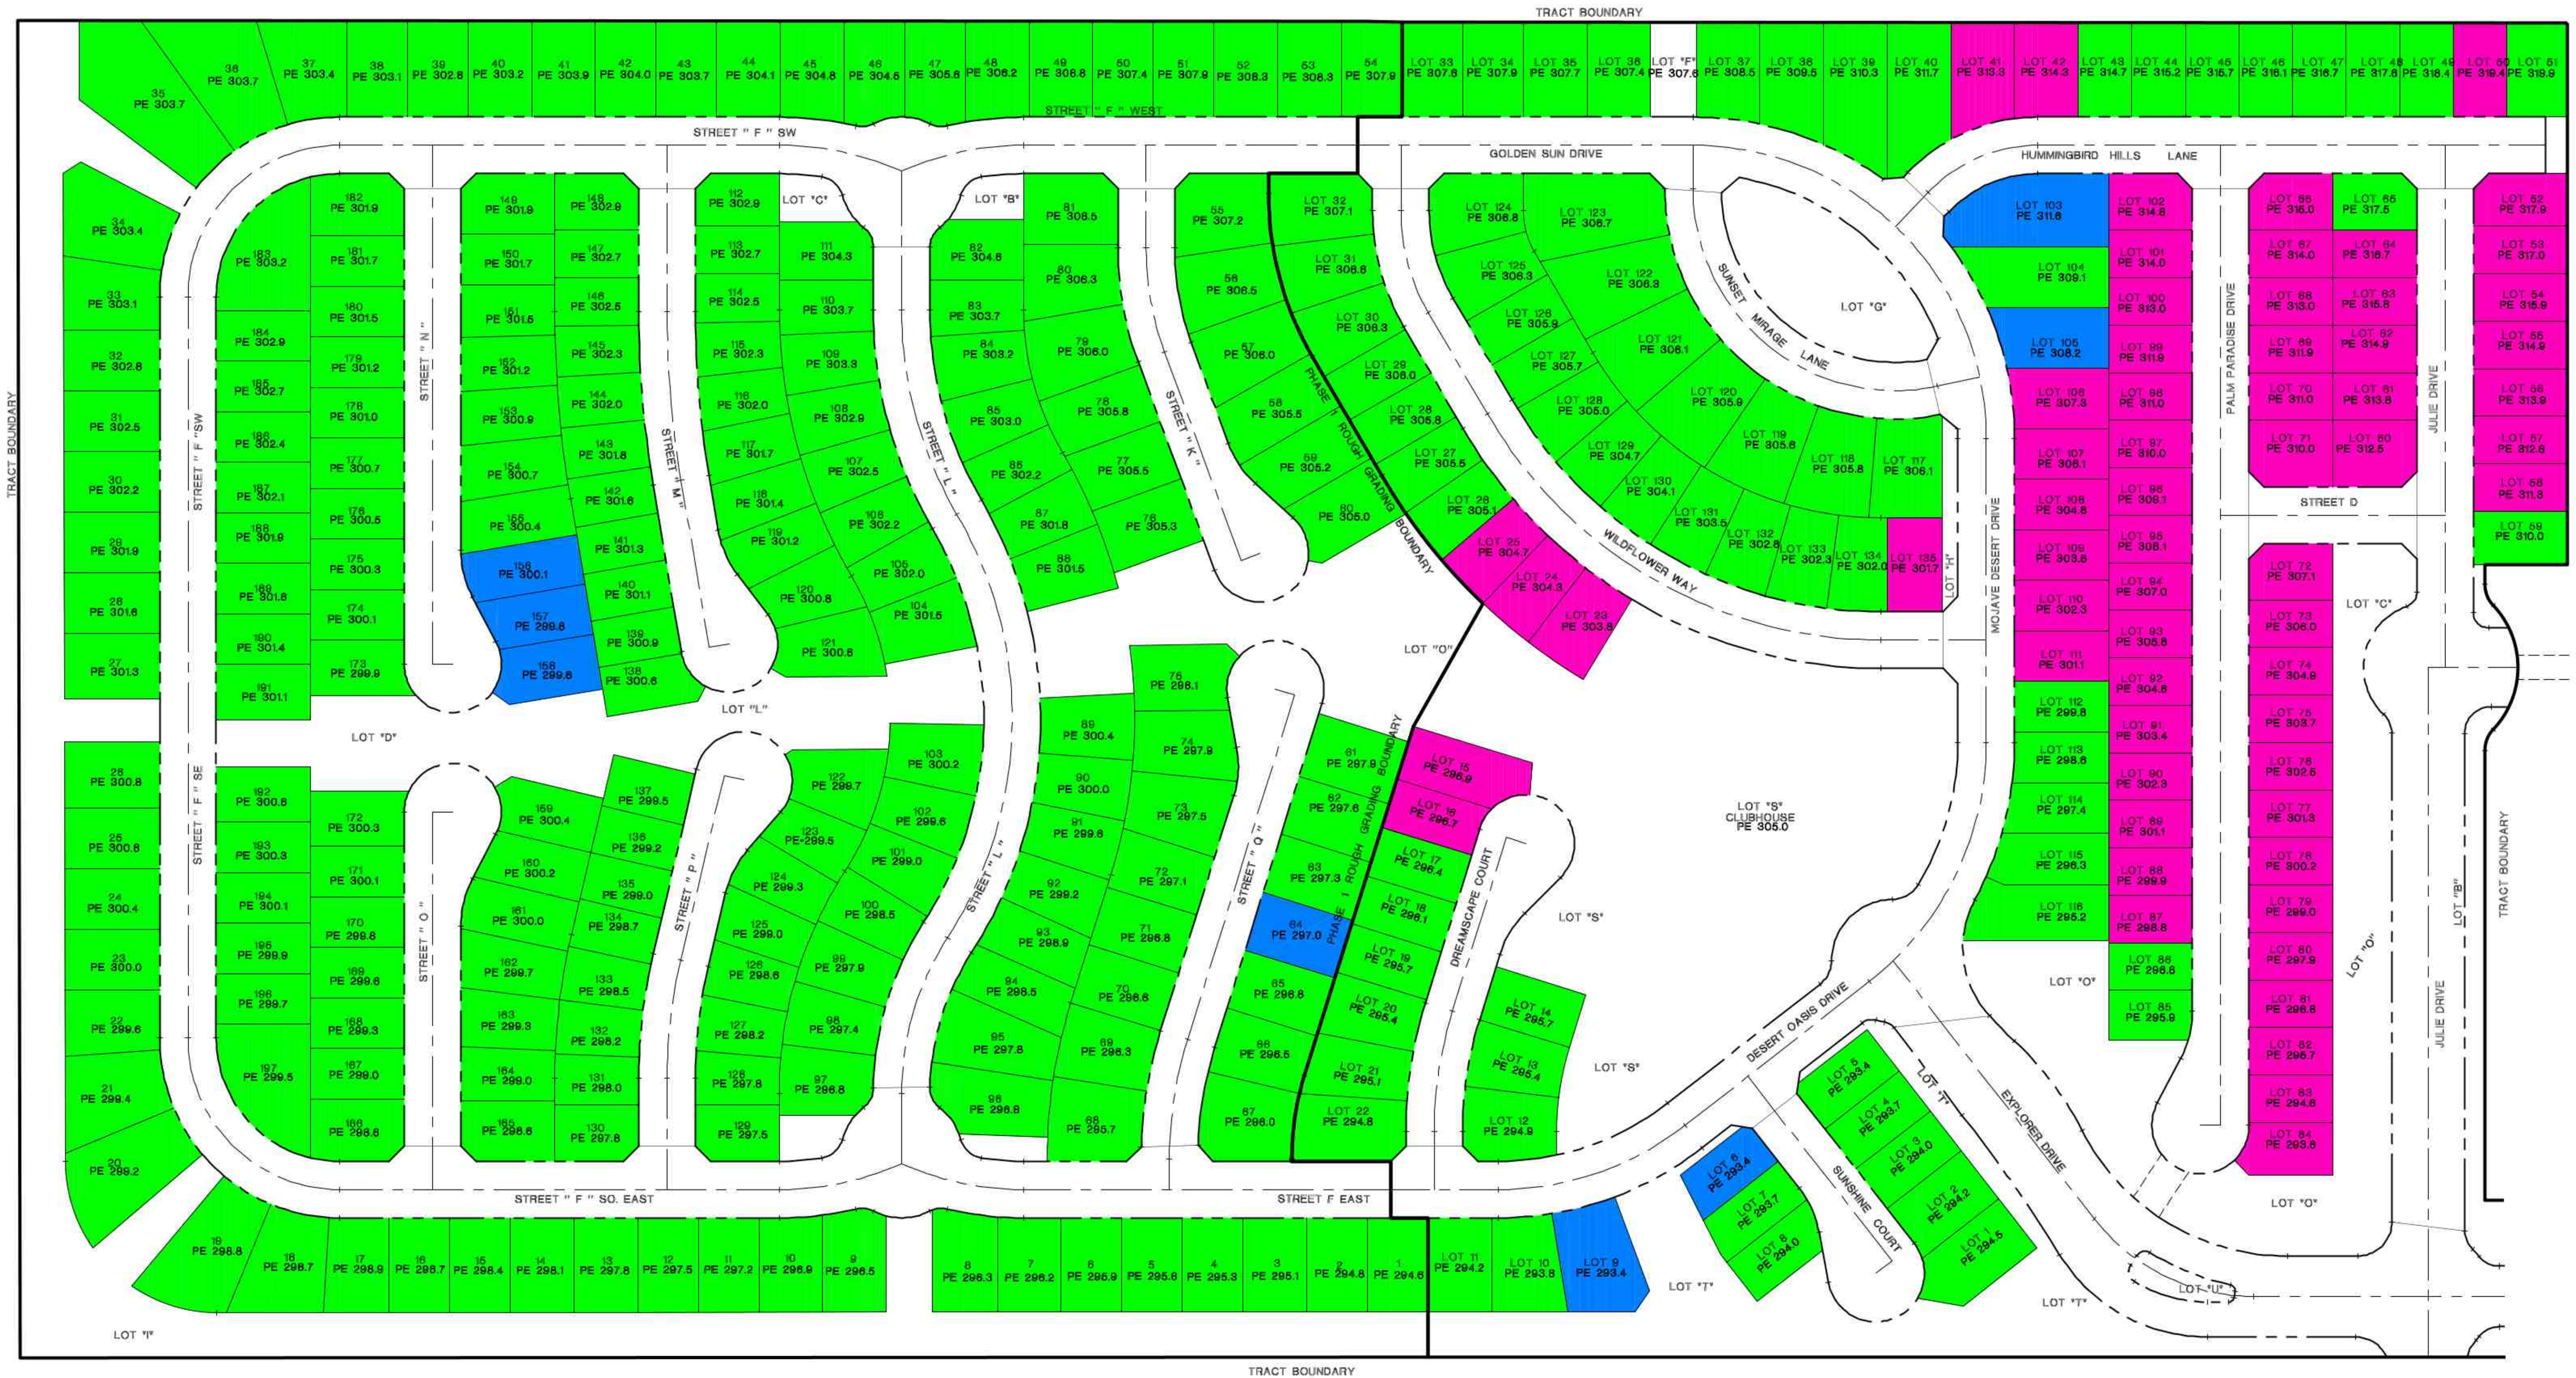

LEGEND

- ROUGH GRADING PAD ELEVATIONS WITHIN ALLOWABLE TOLERANCES PER COA 11A AND 11B
- ROUGH GRADING PAD ELEVATIONS ABOVE 6" FROM PRELIMINARY GRADING PAD ELEVATIONS
- ROUGH GRADING PAD ELEVATIONS BELOW 6" FROM PRELIMINARY GRADING PAD ELEVATIONS

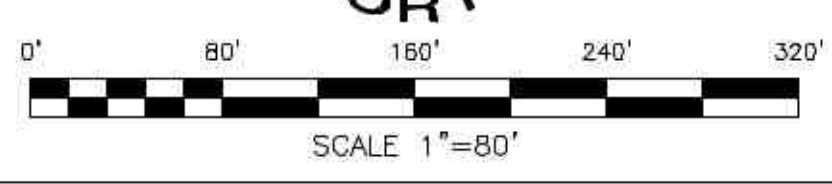

MSA CONSULTING, INC.
 Civil Engineering • Land Surveying • Landscape Architecture
 Planning • Environmental Services • Dry Utility Coordination • GIS
 34200 Bob Hope Drive Rancho Mirage, CA 92270 | 760.320.9811 | MSAConsultingInc.com