




Cross Section Legend	
	Line of Sight

CROSS-SECTION LOCATIONS

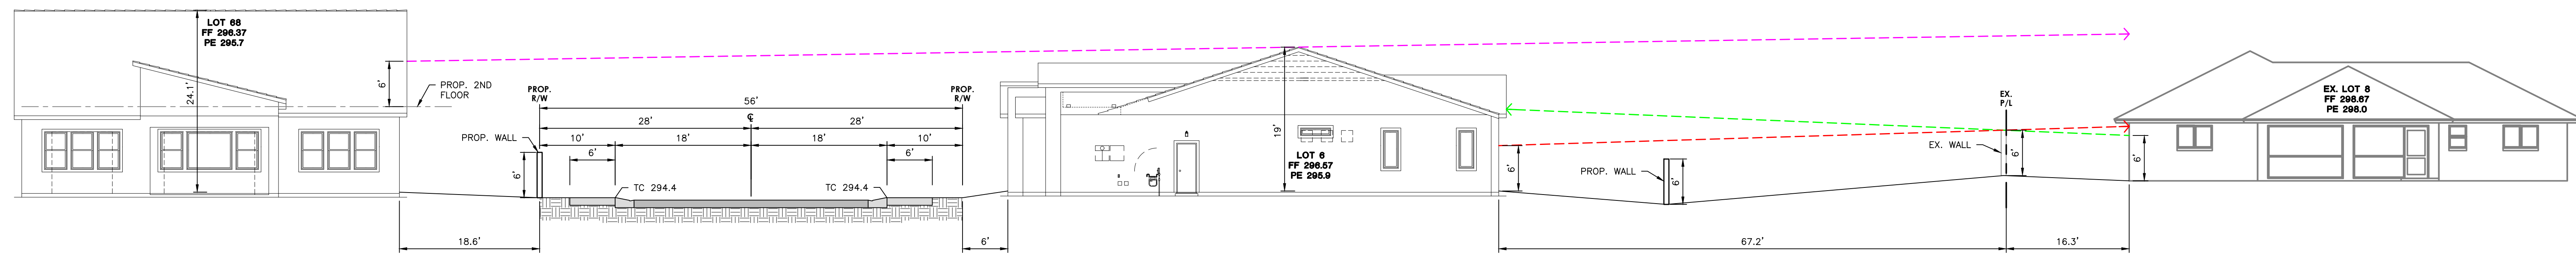


PROPOSED LINE OF SIGHT SECTION
SCALE: 1" = 10'

Sight Line Legend	
Pedestrian Views (Stationary)	
	At Proposed 2nd Floor Window
	At Proposed Rear Window
	At Existing Rear Window

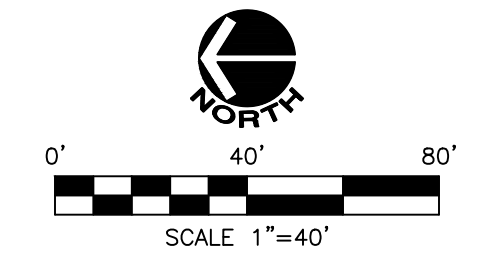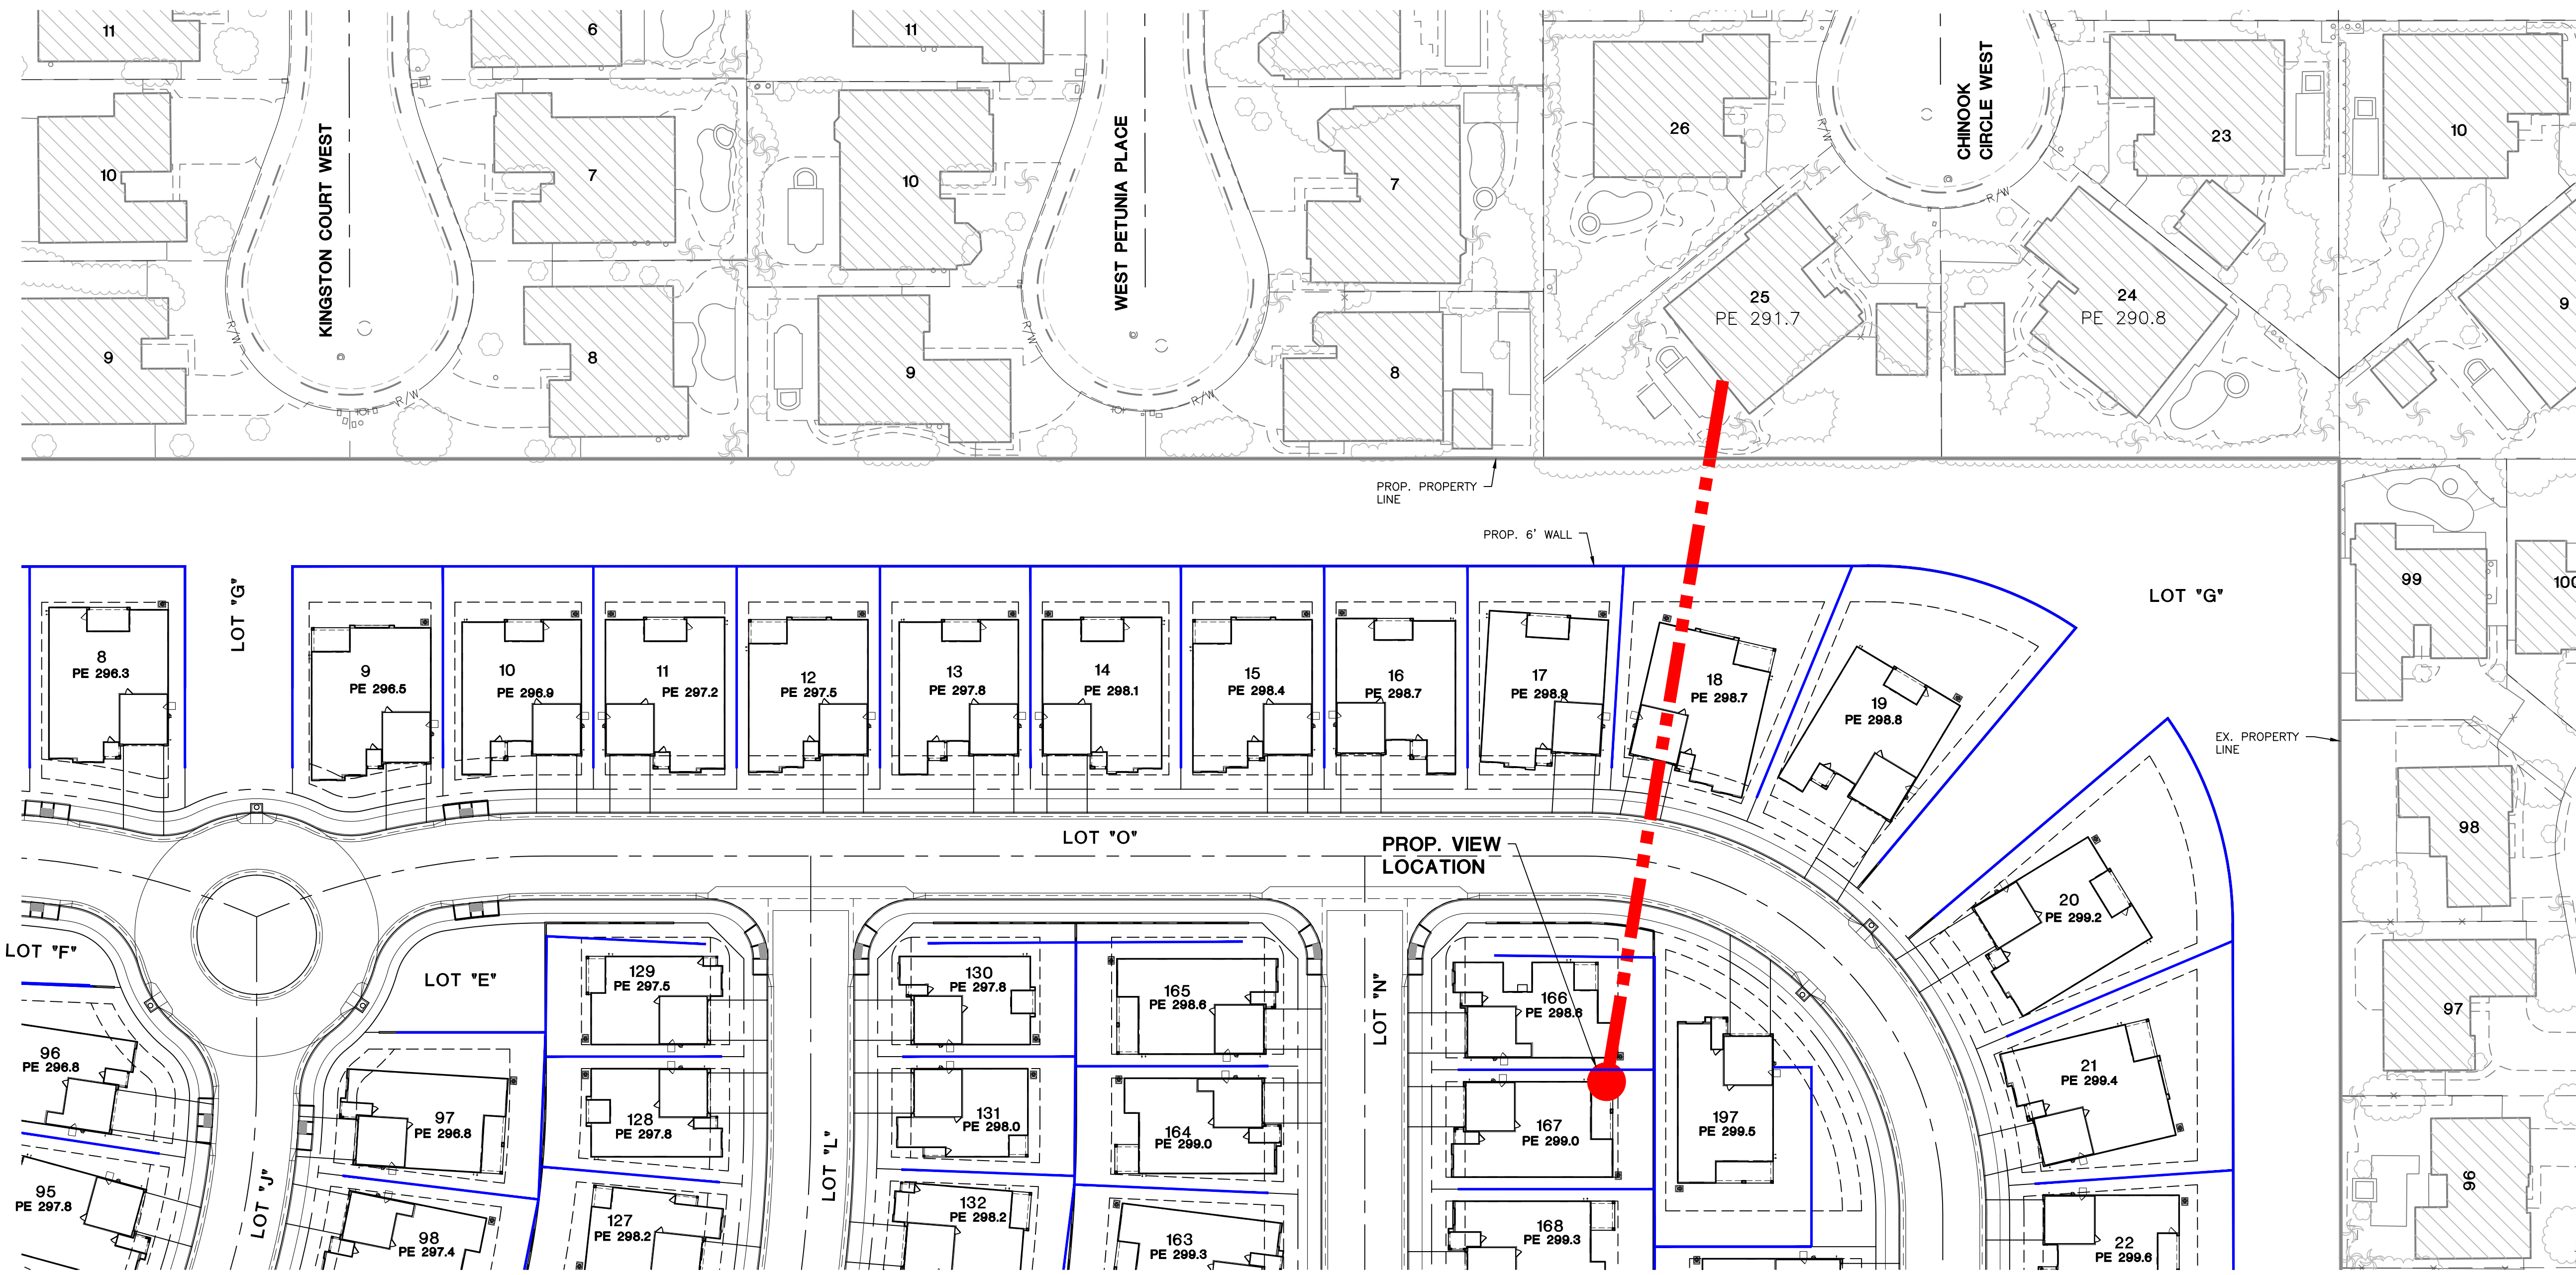


Cross Section Legend	
	Line of Sight

CROSS-SECTION LOCATIONS

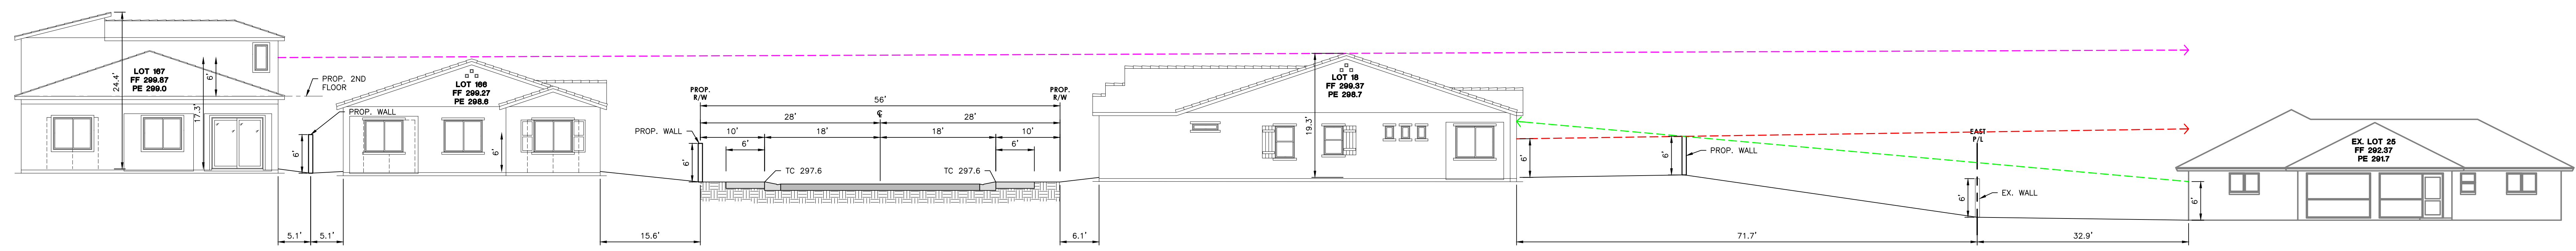


PROPOSED LINE OF SIGHT SECTION
SCALE: 1" = 10'


Sight Line Legend	
Pedestrian Views (Stationary)	
	At Proposed 2nd Floor Window
	At Proposed Rear Window
	At Existing Rear Window

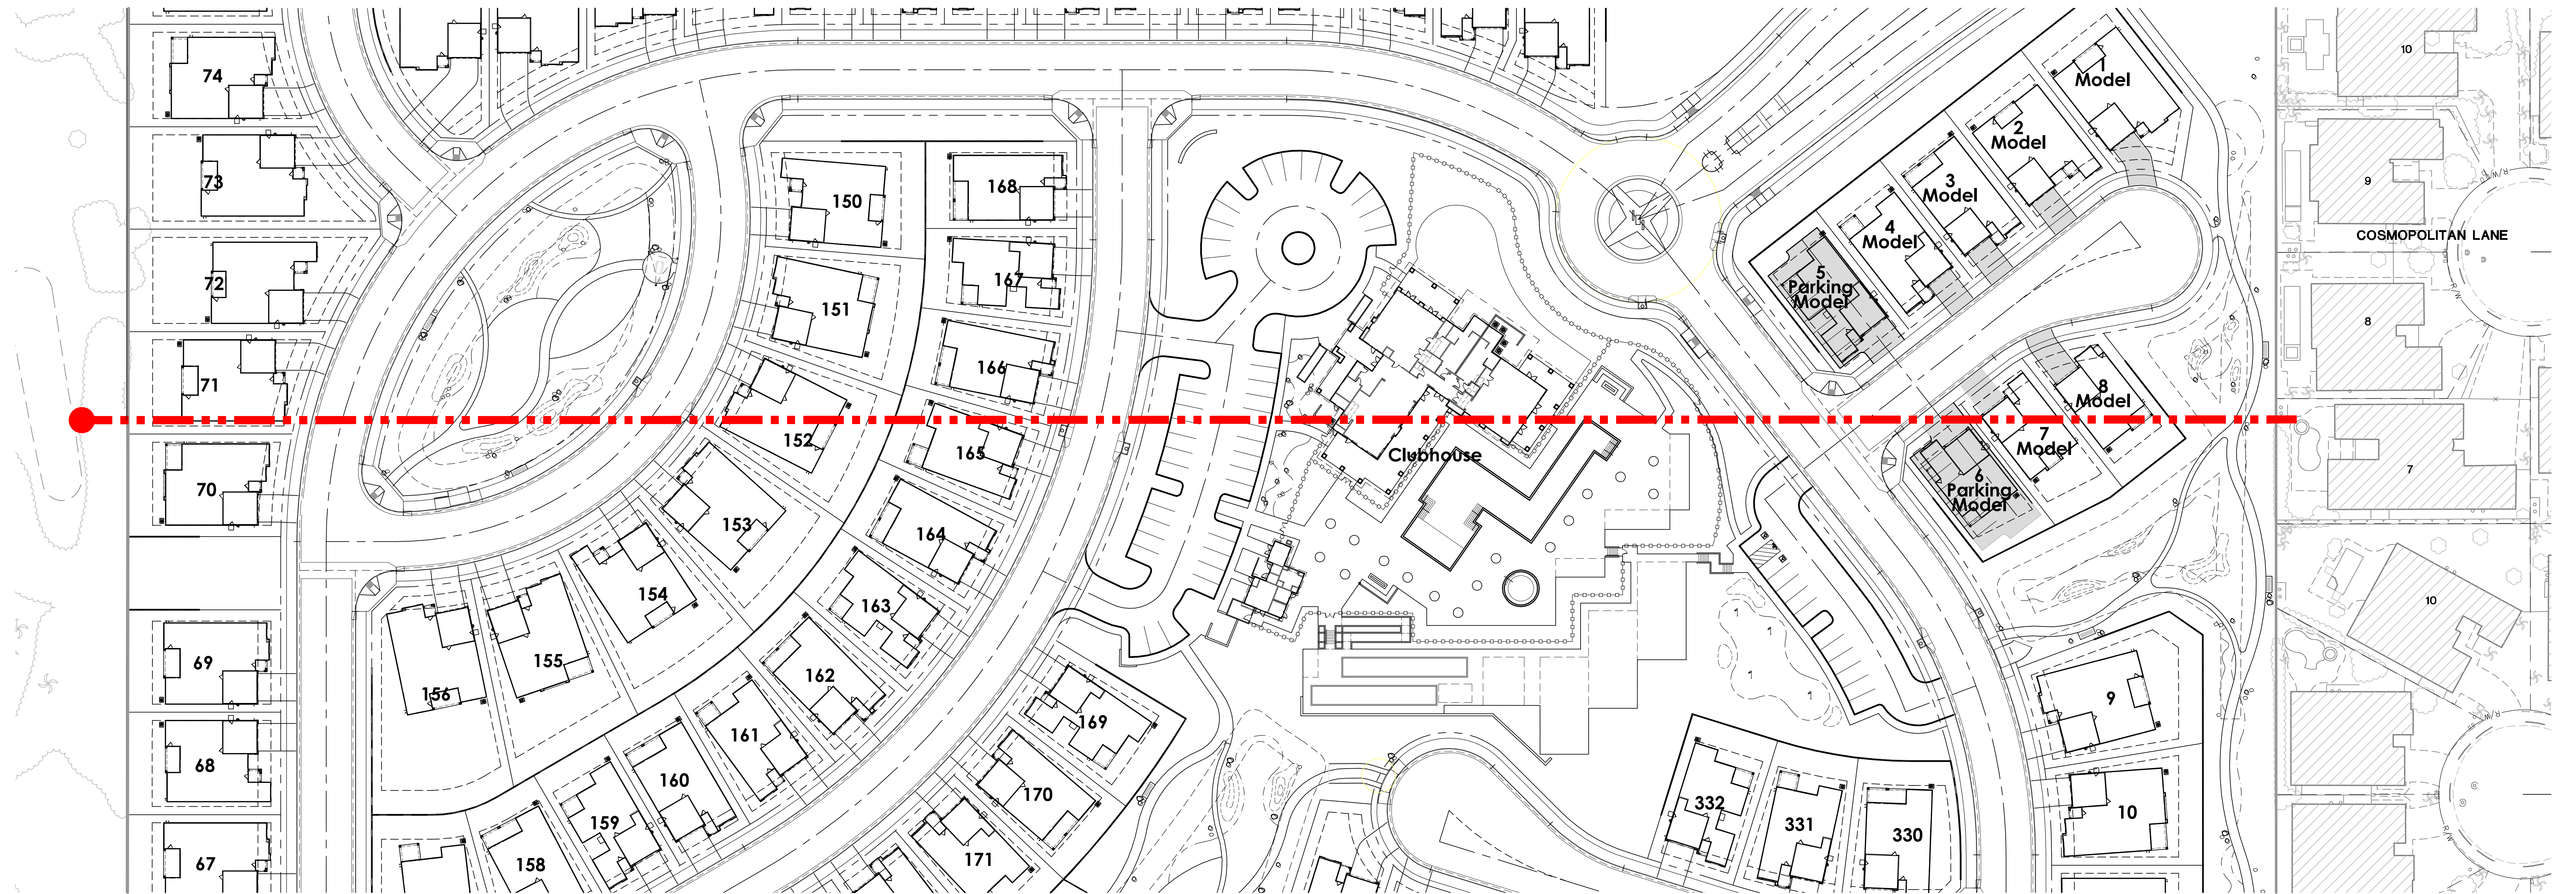

CROSS-SECTION LOCATION

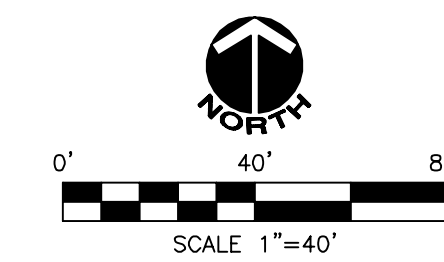

Cross Section Legend	
	Line of Sight

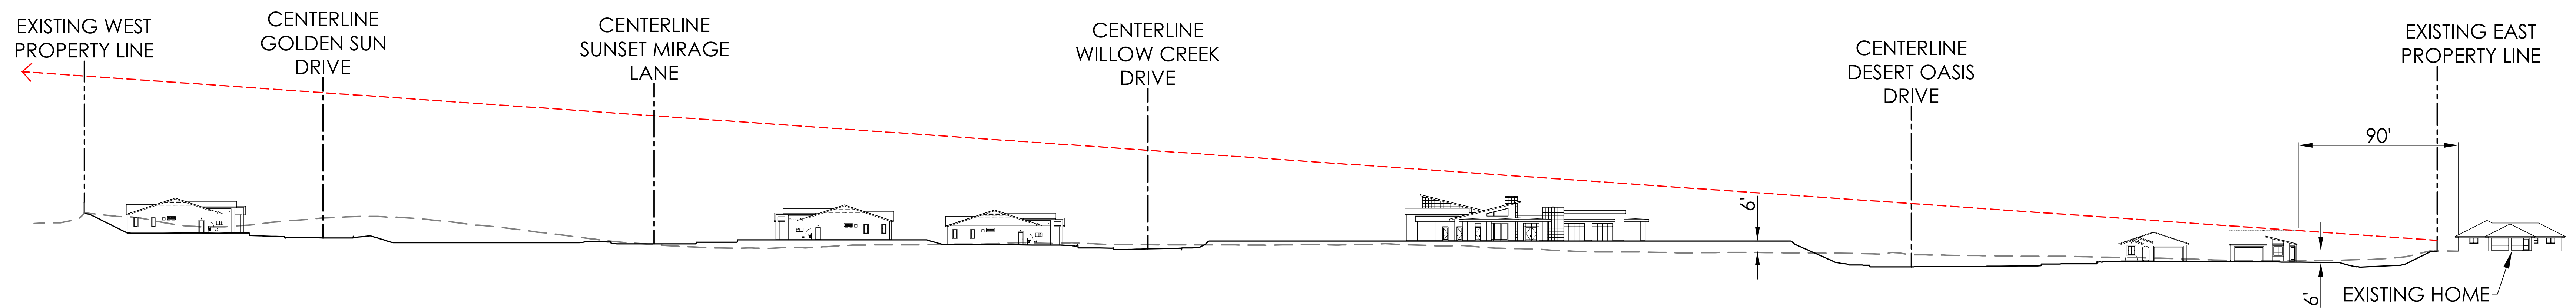

PROPOSED LINE OF SIGHT SECTION

SCALE: 1" = 40'

Sight Line Legend	
Pedestrian Views (Stationary)	
	At Proposed Preliminary Grading Elevation