



PHASE 1 UNIT MIX DATA TABLE				
Plan	Elevation	Plan Count	Percentage	
Plan 3713-1	A	7	36%	
	B	6	33%	
	C	6	33%	
Sub-Total		19	100%	
Plan 3713-2	A	5	29%	
	B	7	42%	
	C	5	29%	
Sub-Total		17	100%	
Plan 3713-3	A	6	33%	
	B	5	28%	
	C	7	39%	
Sub-Total		18	100%	
Plan 3700 Series Total		54	-	
Plan 4015	A	4	25%	
	B	7	44%	
	C	5	31%	
Sub-Total		16	100%	
Plan 4017	A	5	38%	
	B	5	39%	
	C	3	23%	
Sub-Total		13	100%	
Plan 4018	A	4	31%	
	B	3	23%	
	C	6	46%	
Sub-Total		13	100%	
Plan 4024	A	3	23%	
	B	4	31%	
	C	6	46%	
Sub-Total		13	100%	
Plan 4000 Series Total		55	-	
Plan 5022	A	1	14%	
	B	4	57%	
	C	2	29%	
Sub-Total		7	100%	
Plan 5023	A	1	14%	
	B	2	29%	
	C	4	57%	
Sub-Total		7	100%	
Plan 5024	A	5	71%	
	B	2	29%	
	C	0	0%	
Sub-Total		7	100%	
Plan 5030	A	3	60%	
	B	1	20%	
	C	1	20%	
Sub-Total		5	100%	
Plan 5000 Series Total		26	-	
Total		135	-	

PHASE 2 UNIT MIX DATA TABLE				
Plan	Elevation	Plan Count	Percentage	
Plan 3713-1	A	5	42%	
	B	4	33%	
	C	3	25%	
Sub-Total		12	100%	
Plan 3713-2	A	4	31%	
	B	4	31%	
	C	5	38%	
Sub-Total		13	100%	
Plan 3713-3	A	3	25%	
	B	3	25%	
	C	6	50%	
Sub-Total		12	100%	
Plan 3700 Series Total		37	-	
Plan 4015	A	7	39%	
	B	6	33%	
	C	5	28%	
Sub-Total		18	100%	
Plan 4017	A	6	27%	
	B	9	41%	
	C	7	32%	
Sub-Total		22	100%	
Plan 4018	A	7	37%	
	B	6	32%	
	C	6	31%	
Sub-Total		19	100%	
Plan 4024	A	6	30%	
	B	6	30%	
	C	8	40%	
Sub-Total		20	100%	
Plan 4000 Series Total		79	-	
Plan 5022	A	6	25%	
	B	9	37%	
	C	9	38%	
Sub-Total		24	100%	
Plan 5023	A	6	27%	
	B	9	41%	
	C	7	32%	
Sub-Total		22	100%	
Plan 5024	A	10	44%	
	B	6	26%	
	C	7	30%	
Sub-Total		23	100%	
Plan 5030	A	3	25%	
	B	5	42%	
	C	4	33%	
Sub-Total		12	100%	
Plan 5000 Series Total		81	-	
Total		197	-	





PHASE 1 & 2 TOTALS DATA TABLE	
	Plan Count
Plan 3700 Series Total	91
Plan 4000 Series Total	134
Plan 5000 Series Total	107
Grand Total	332

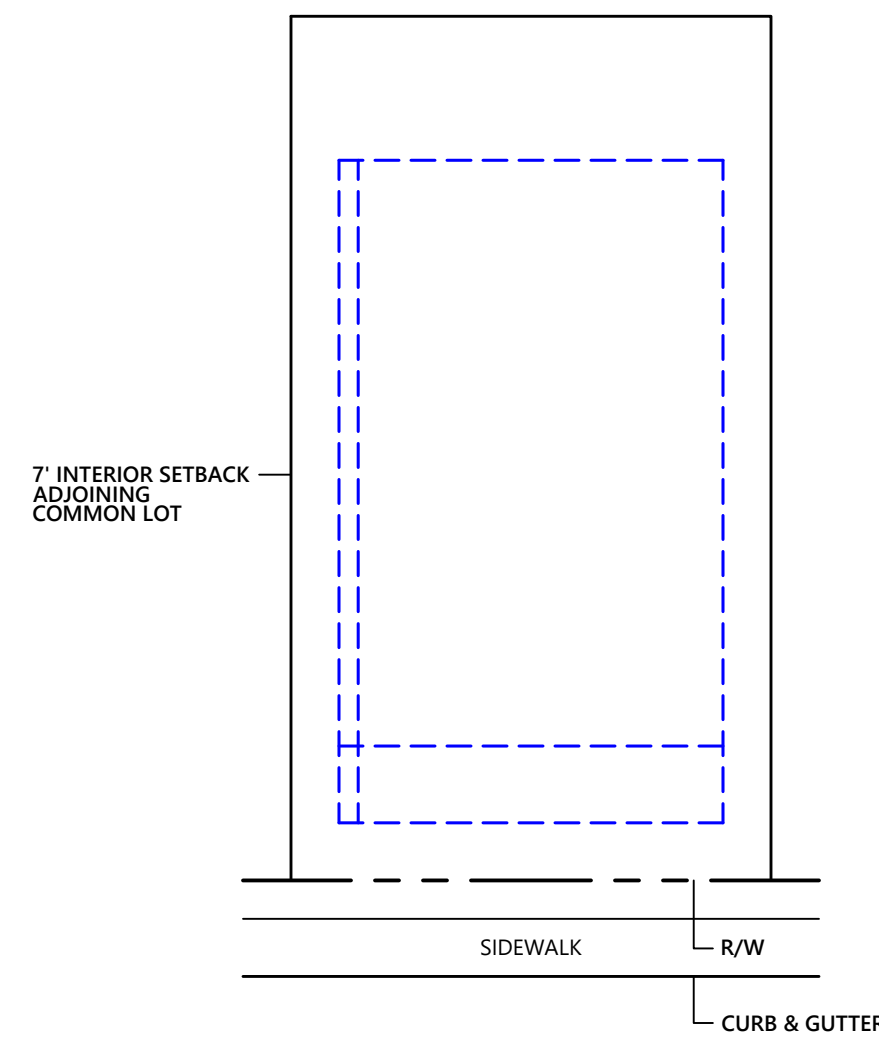


TYPICAL LOT SETBACKS
SCALE: 1" = 20'

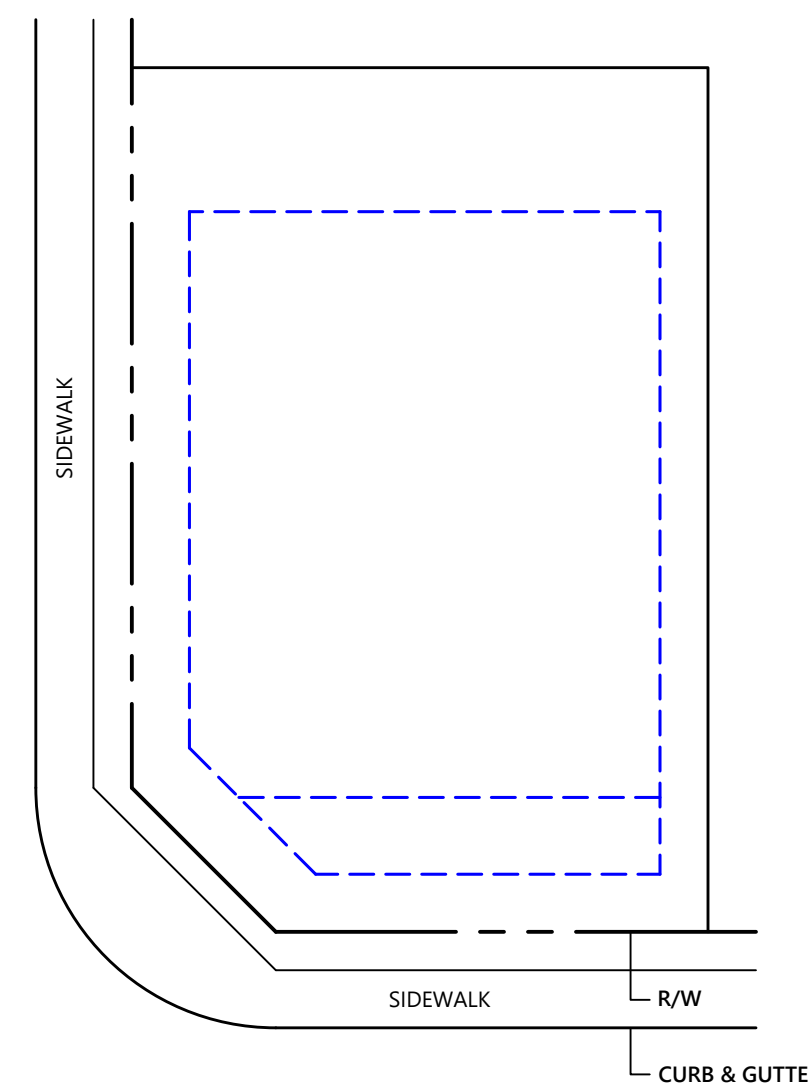




TYPICAL CORNER LOT SETBACKS
SCALE: 1" = 20'

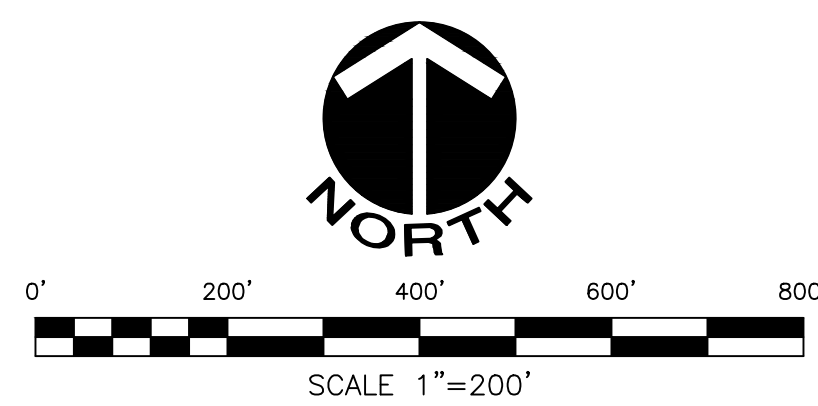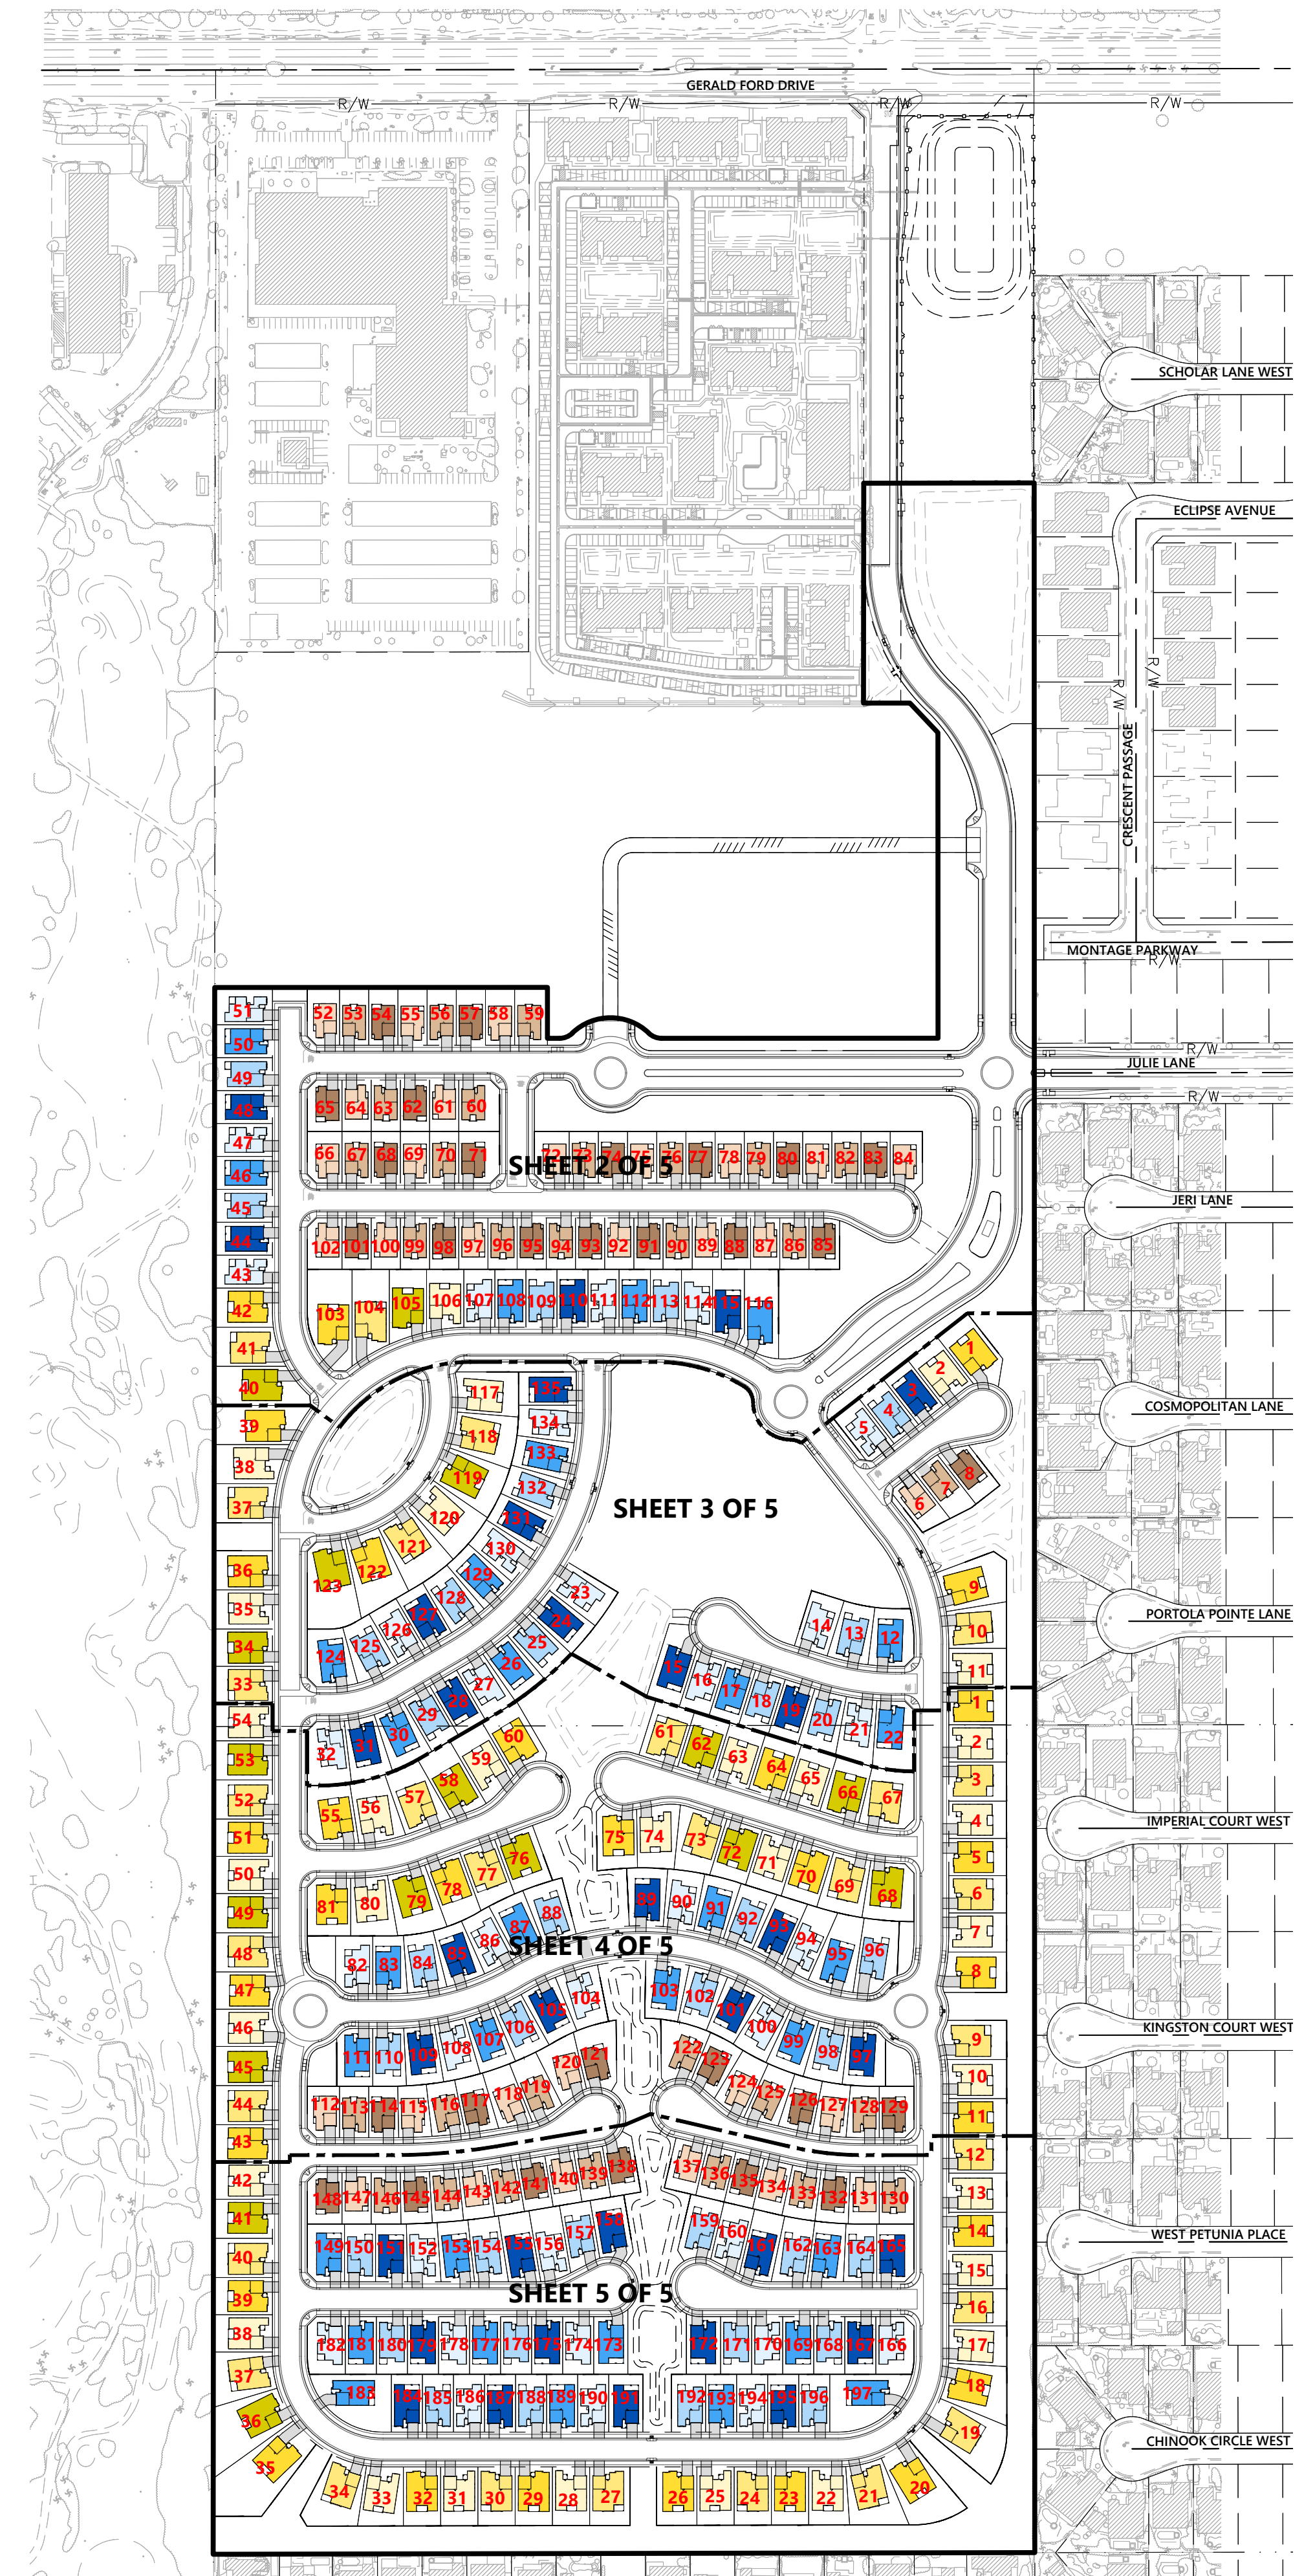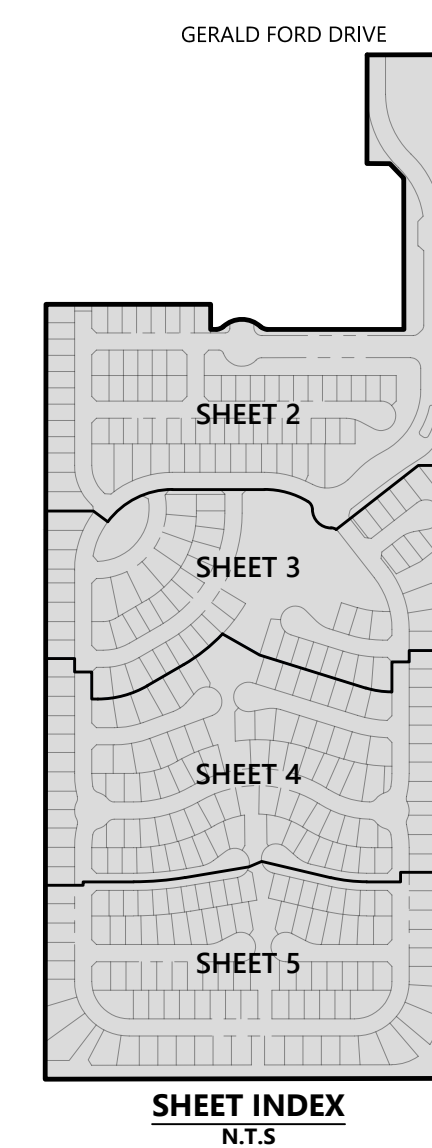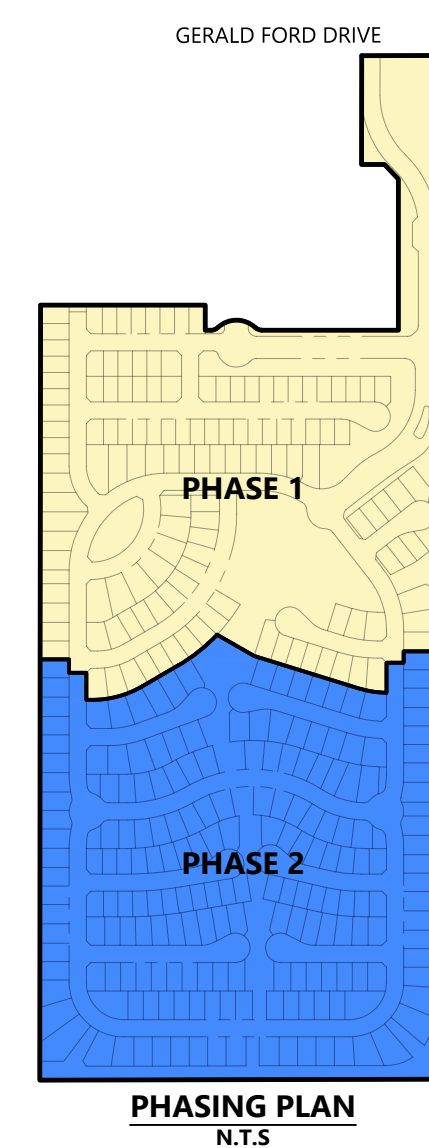

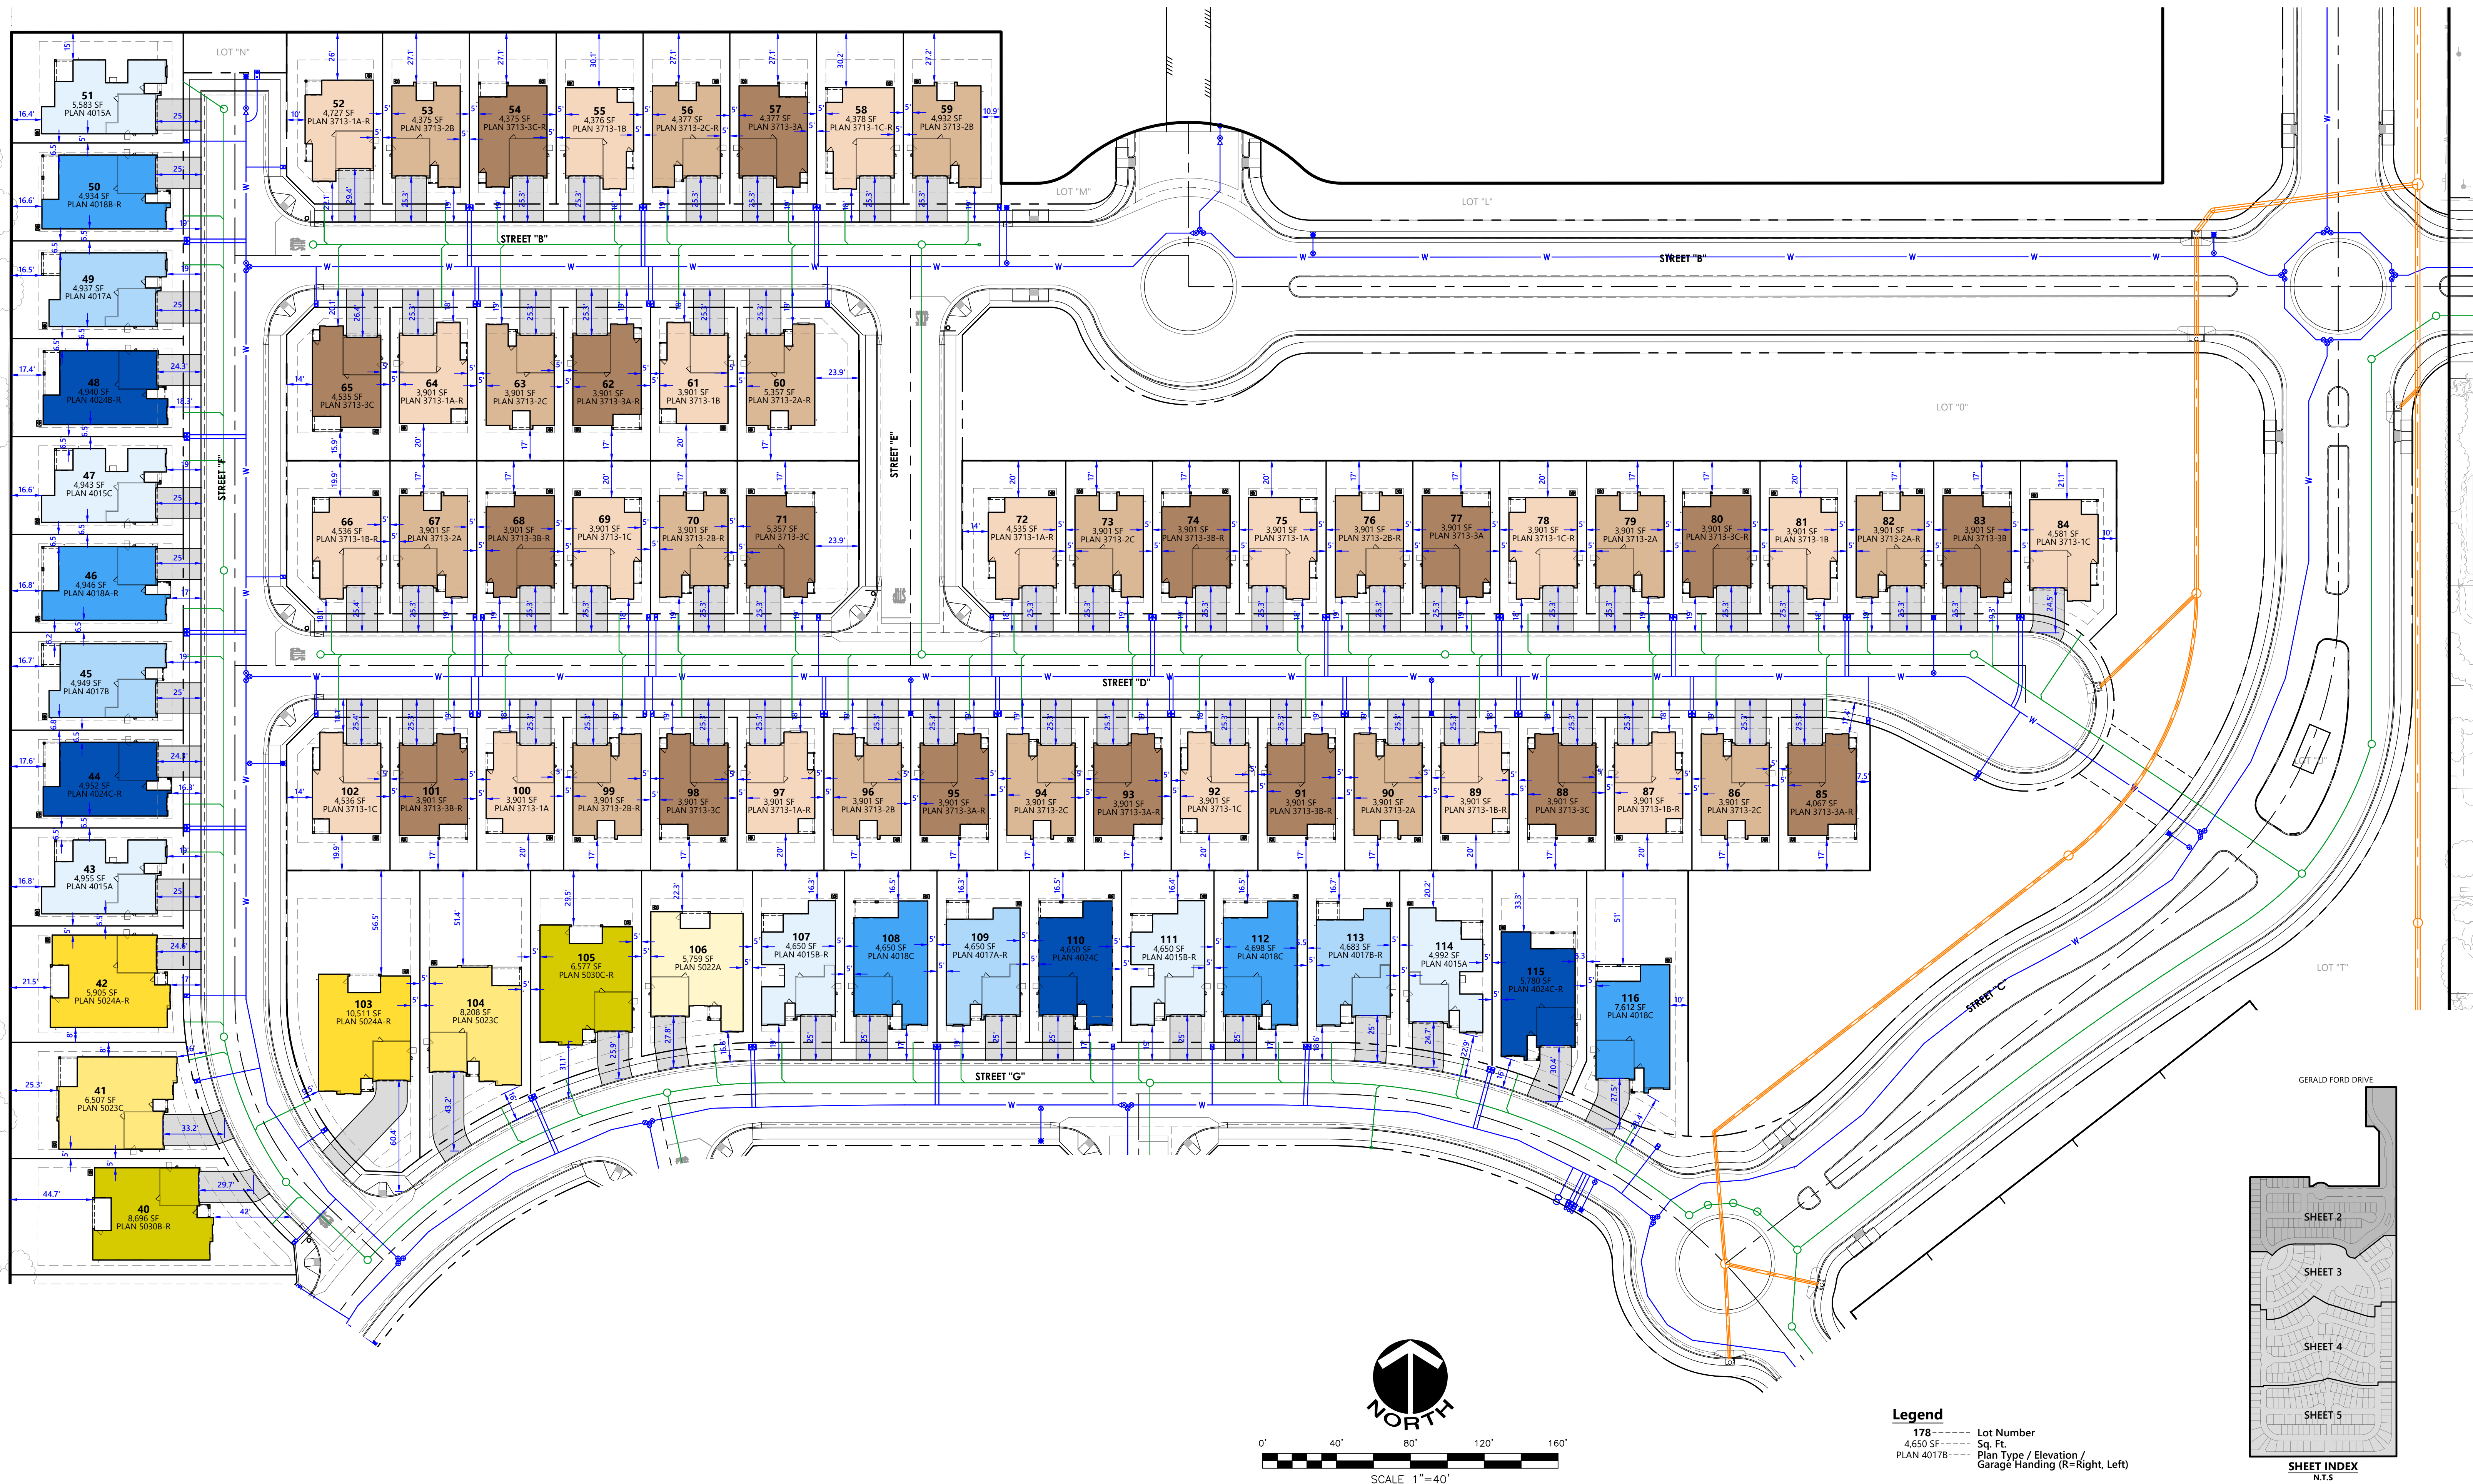


Legend
 178 --- Lot Number
 4,650 SF --- Sq. Ft.
 PLAN 4017B --- Plan Type / Elevation / Garage Handing (R=Right, Left)

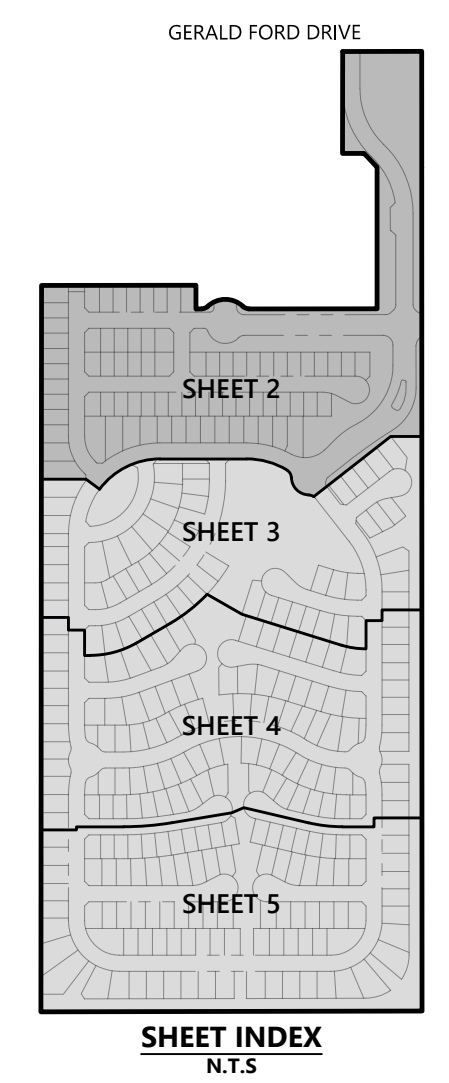


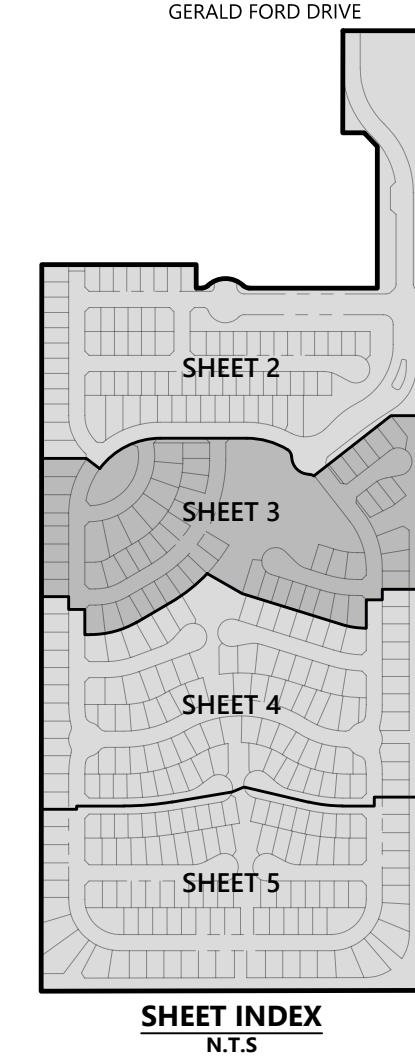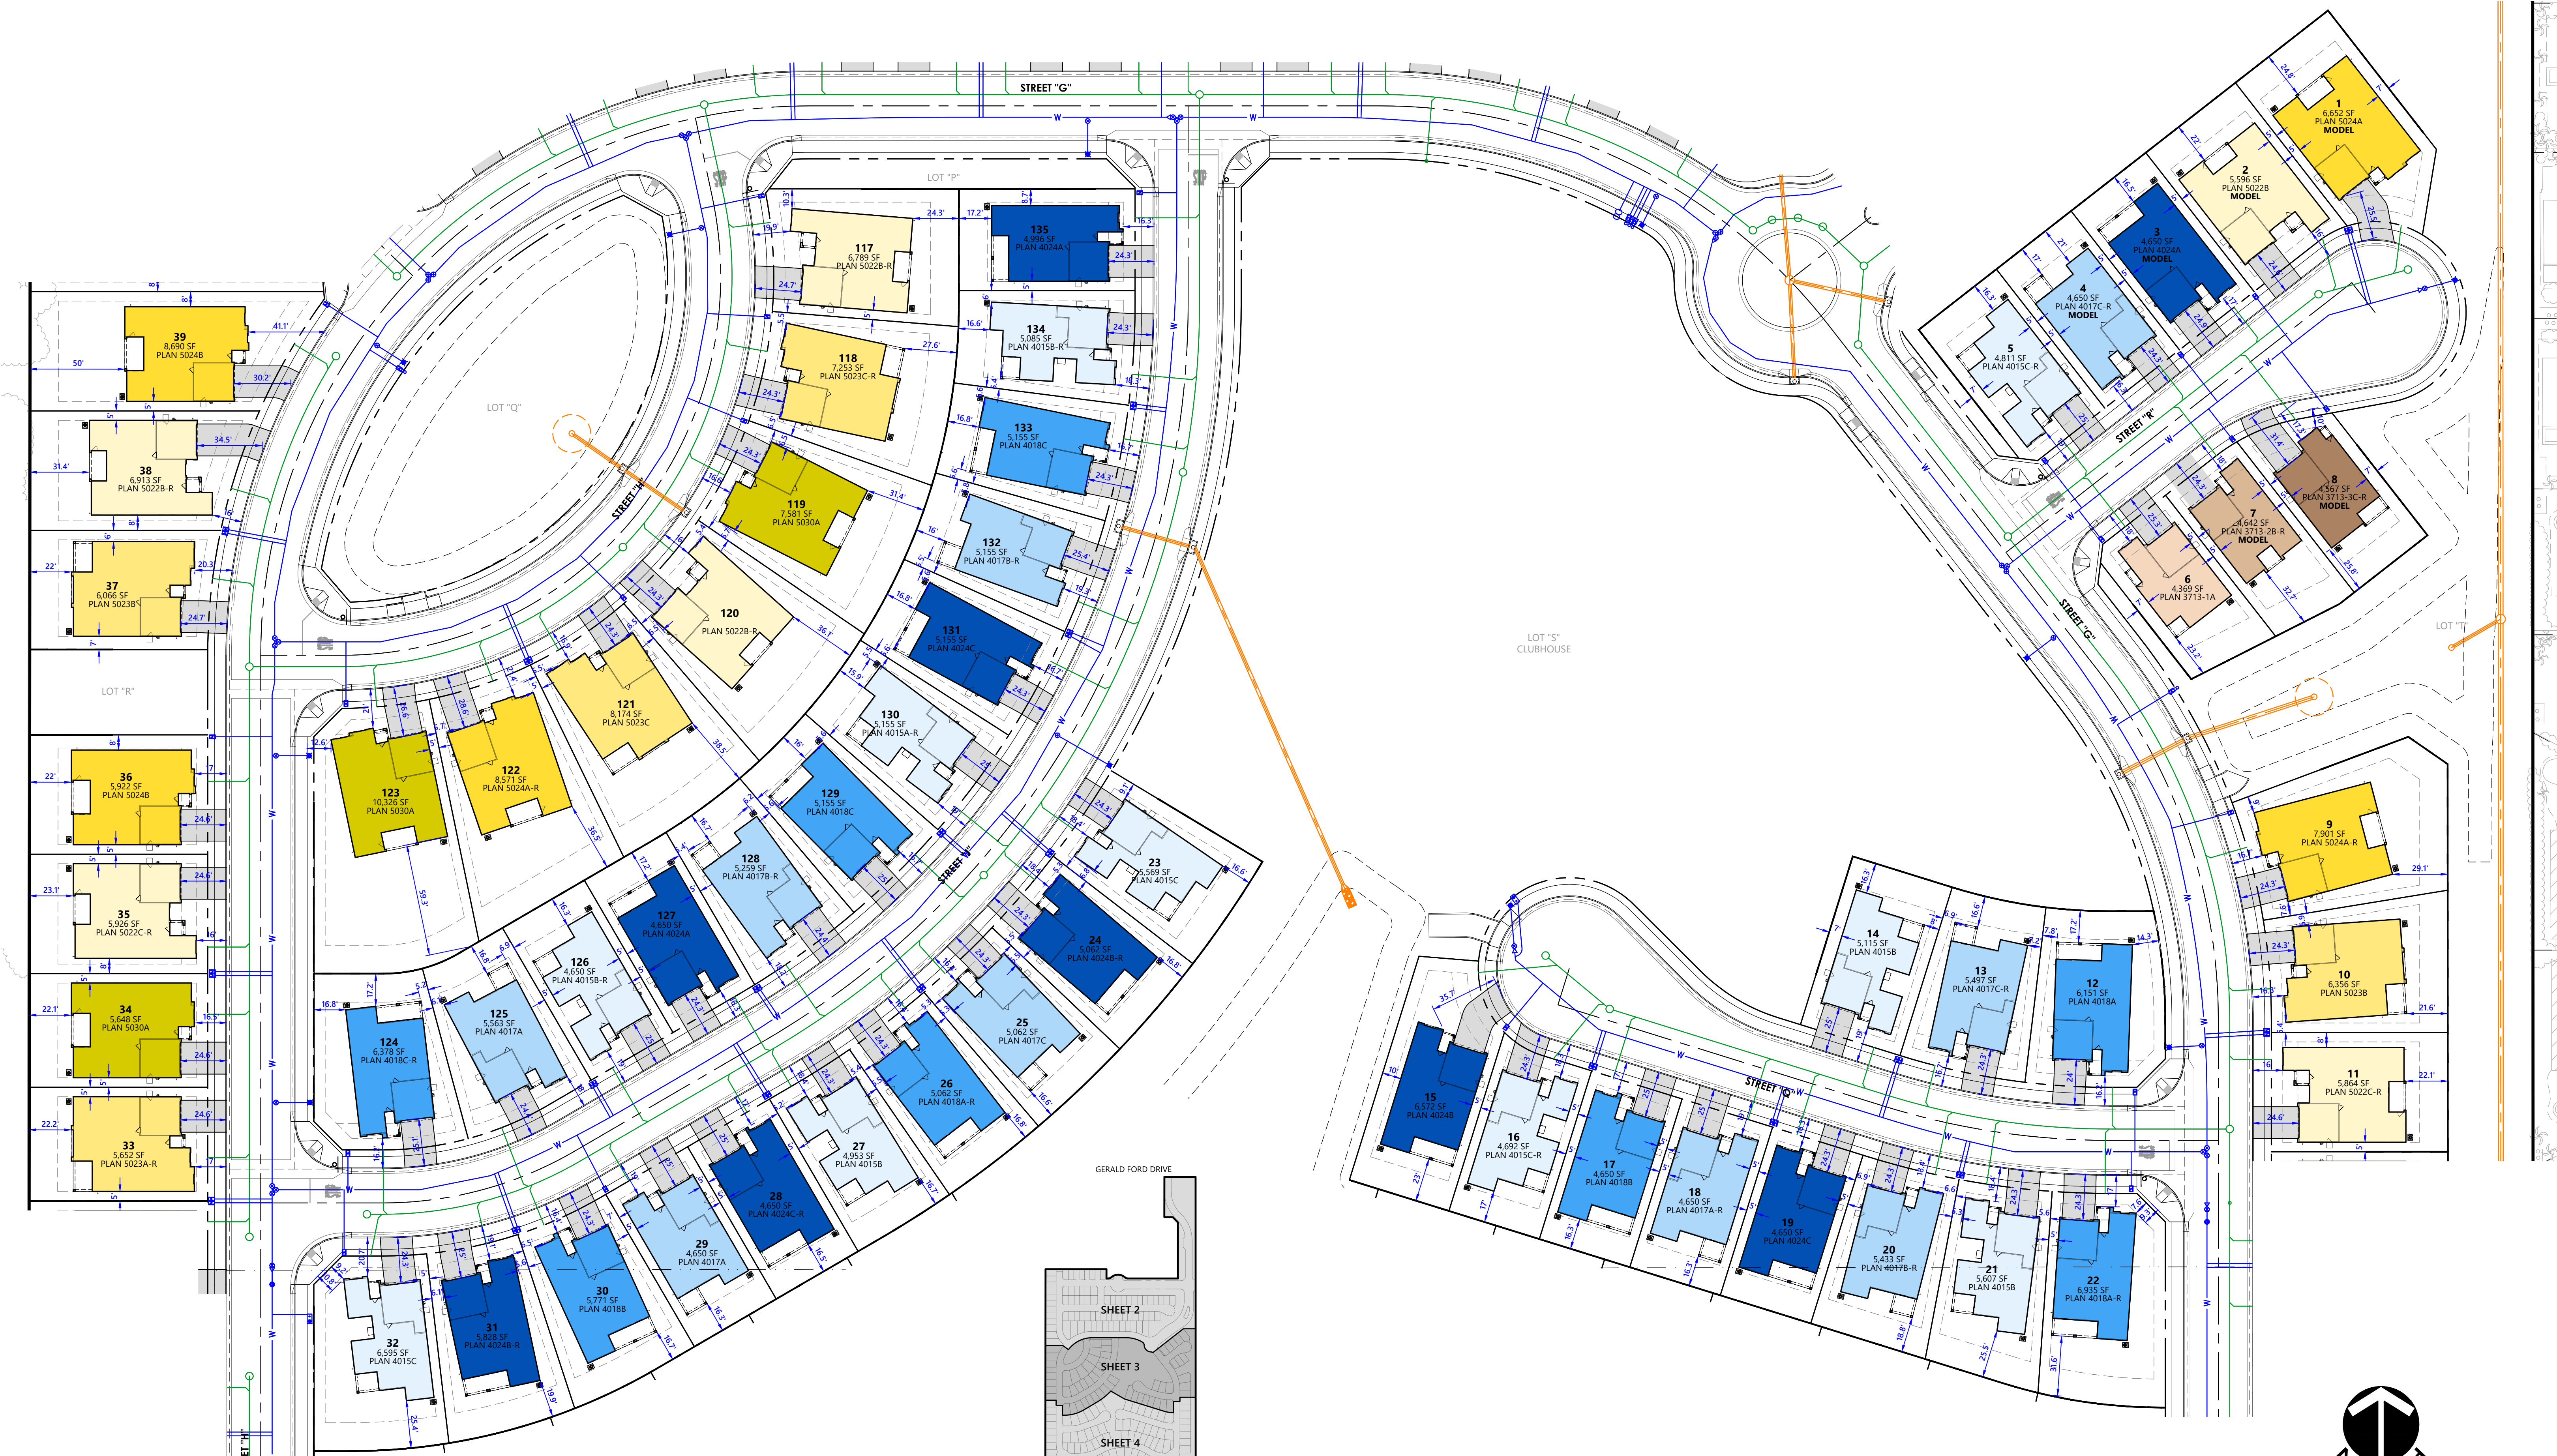

Legend
 178 --- Lot Number
 4,650 SF --- Sq. Ft.
 PLAN 4017B --- Plan Type / Elevation / Garage Handing (R=Right, Left)

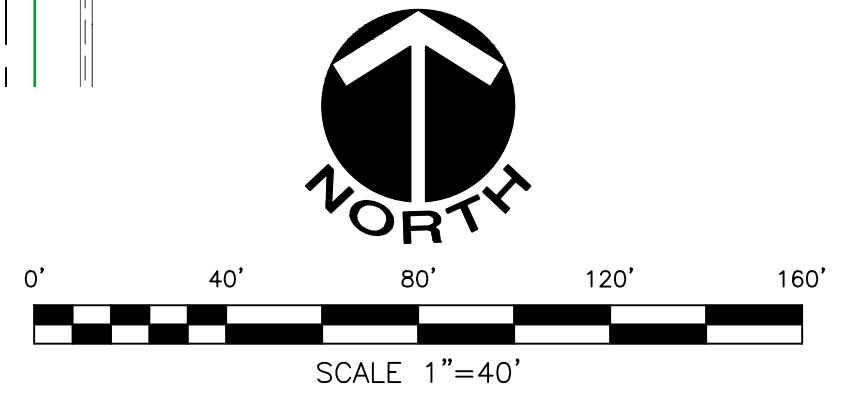





GERALD FORD DRIVE

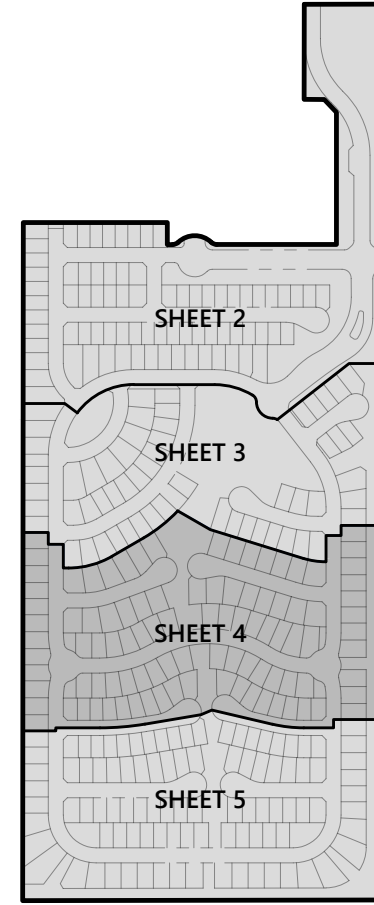

Legend

- 178 --- Lot Number
- 4,650 SF --- Sq. Ft.
- PLAN 4017B --- Plan Type / Elevation / Garage Handing (R=Right, Left)

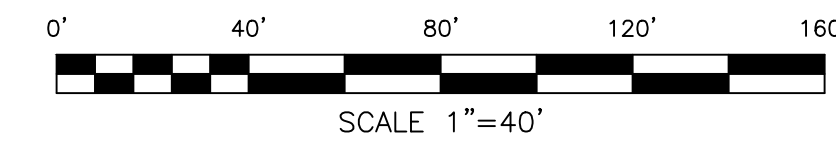

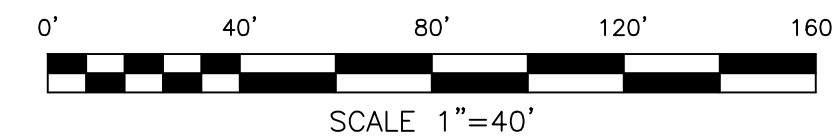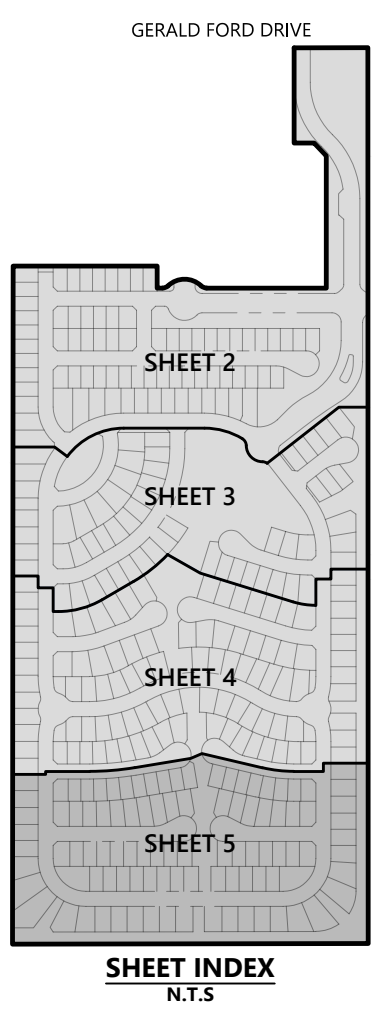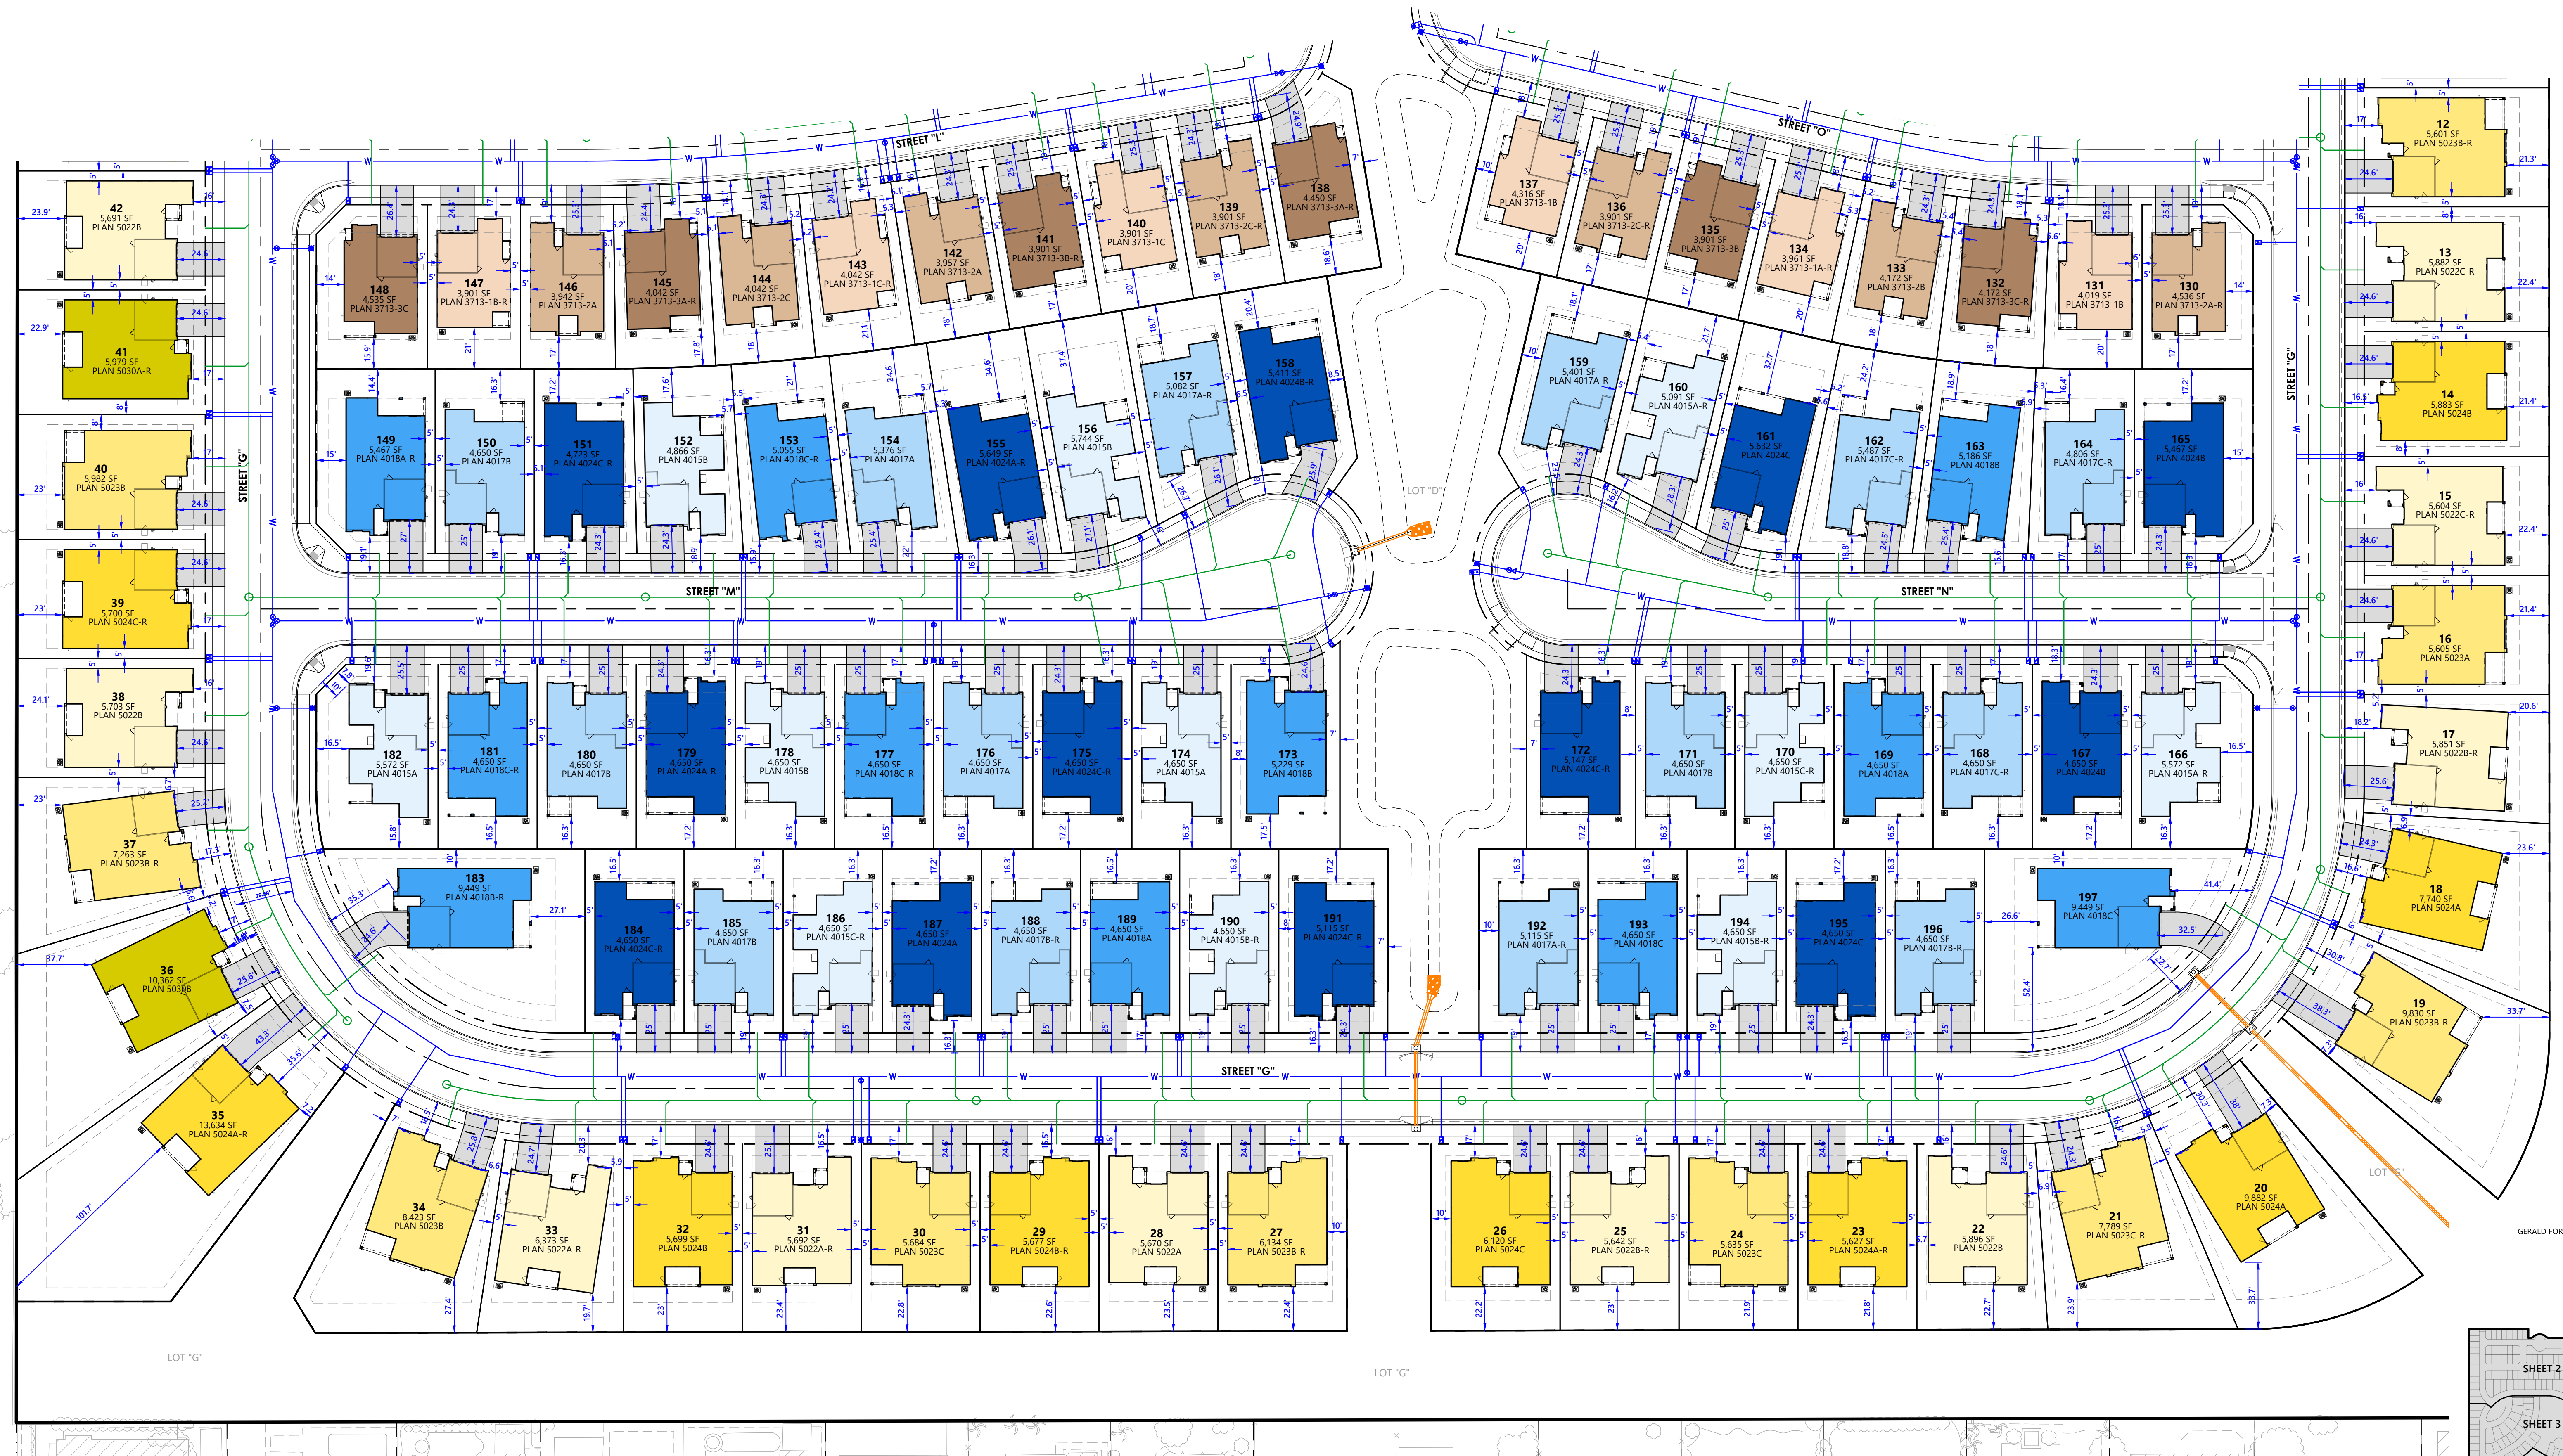

Legend
 178 --- Lot Number
 4,650 SF --- Sq. Ft.
 PLAN 4017B --- Plan Type / Elevation / Garage Handing (R=Right, Left)