

CIVIC CENTER PARK / FITNESS & SITE FURNISHINGS
 43900 SAN PABLO AVE.
 PALM DESERT, CA 92260

RECREATION BRANDS OF SOUTHERN CALIFORNIA

This play equipment is recommended for children ages:
 13+
 Minimum Area Required:
 SEE ATTACHED


Scale: 1" = 5'-0"
 This drawing can be scaled only when in an 24" x 36" format

Drawn By:
 MIKE ETCHISON
 Date:
 3/16/2023
 Quote Number:
 COR #2



A PLAYCORE Company
 544 Chestnut Street
 Chattanooga, TN 37402
 800-727-1907 / www.playandpark.com

User Capacity
 50-60
 Critical Fall Height
 8'

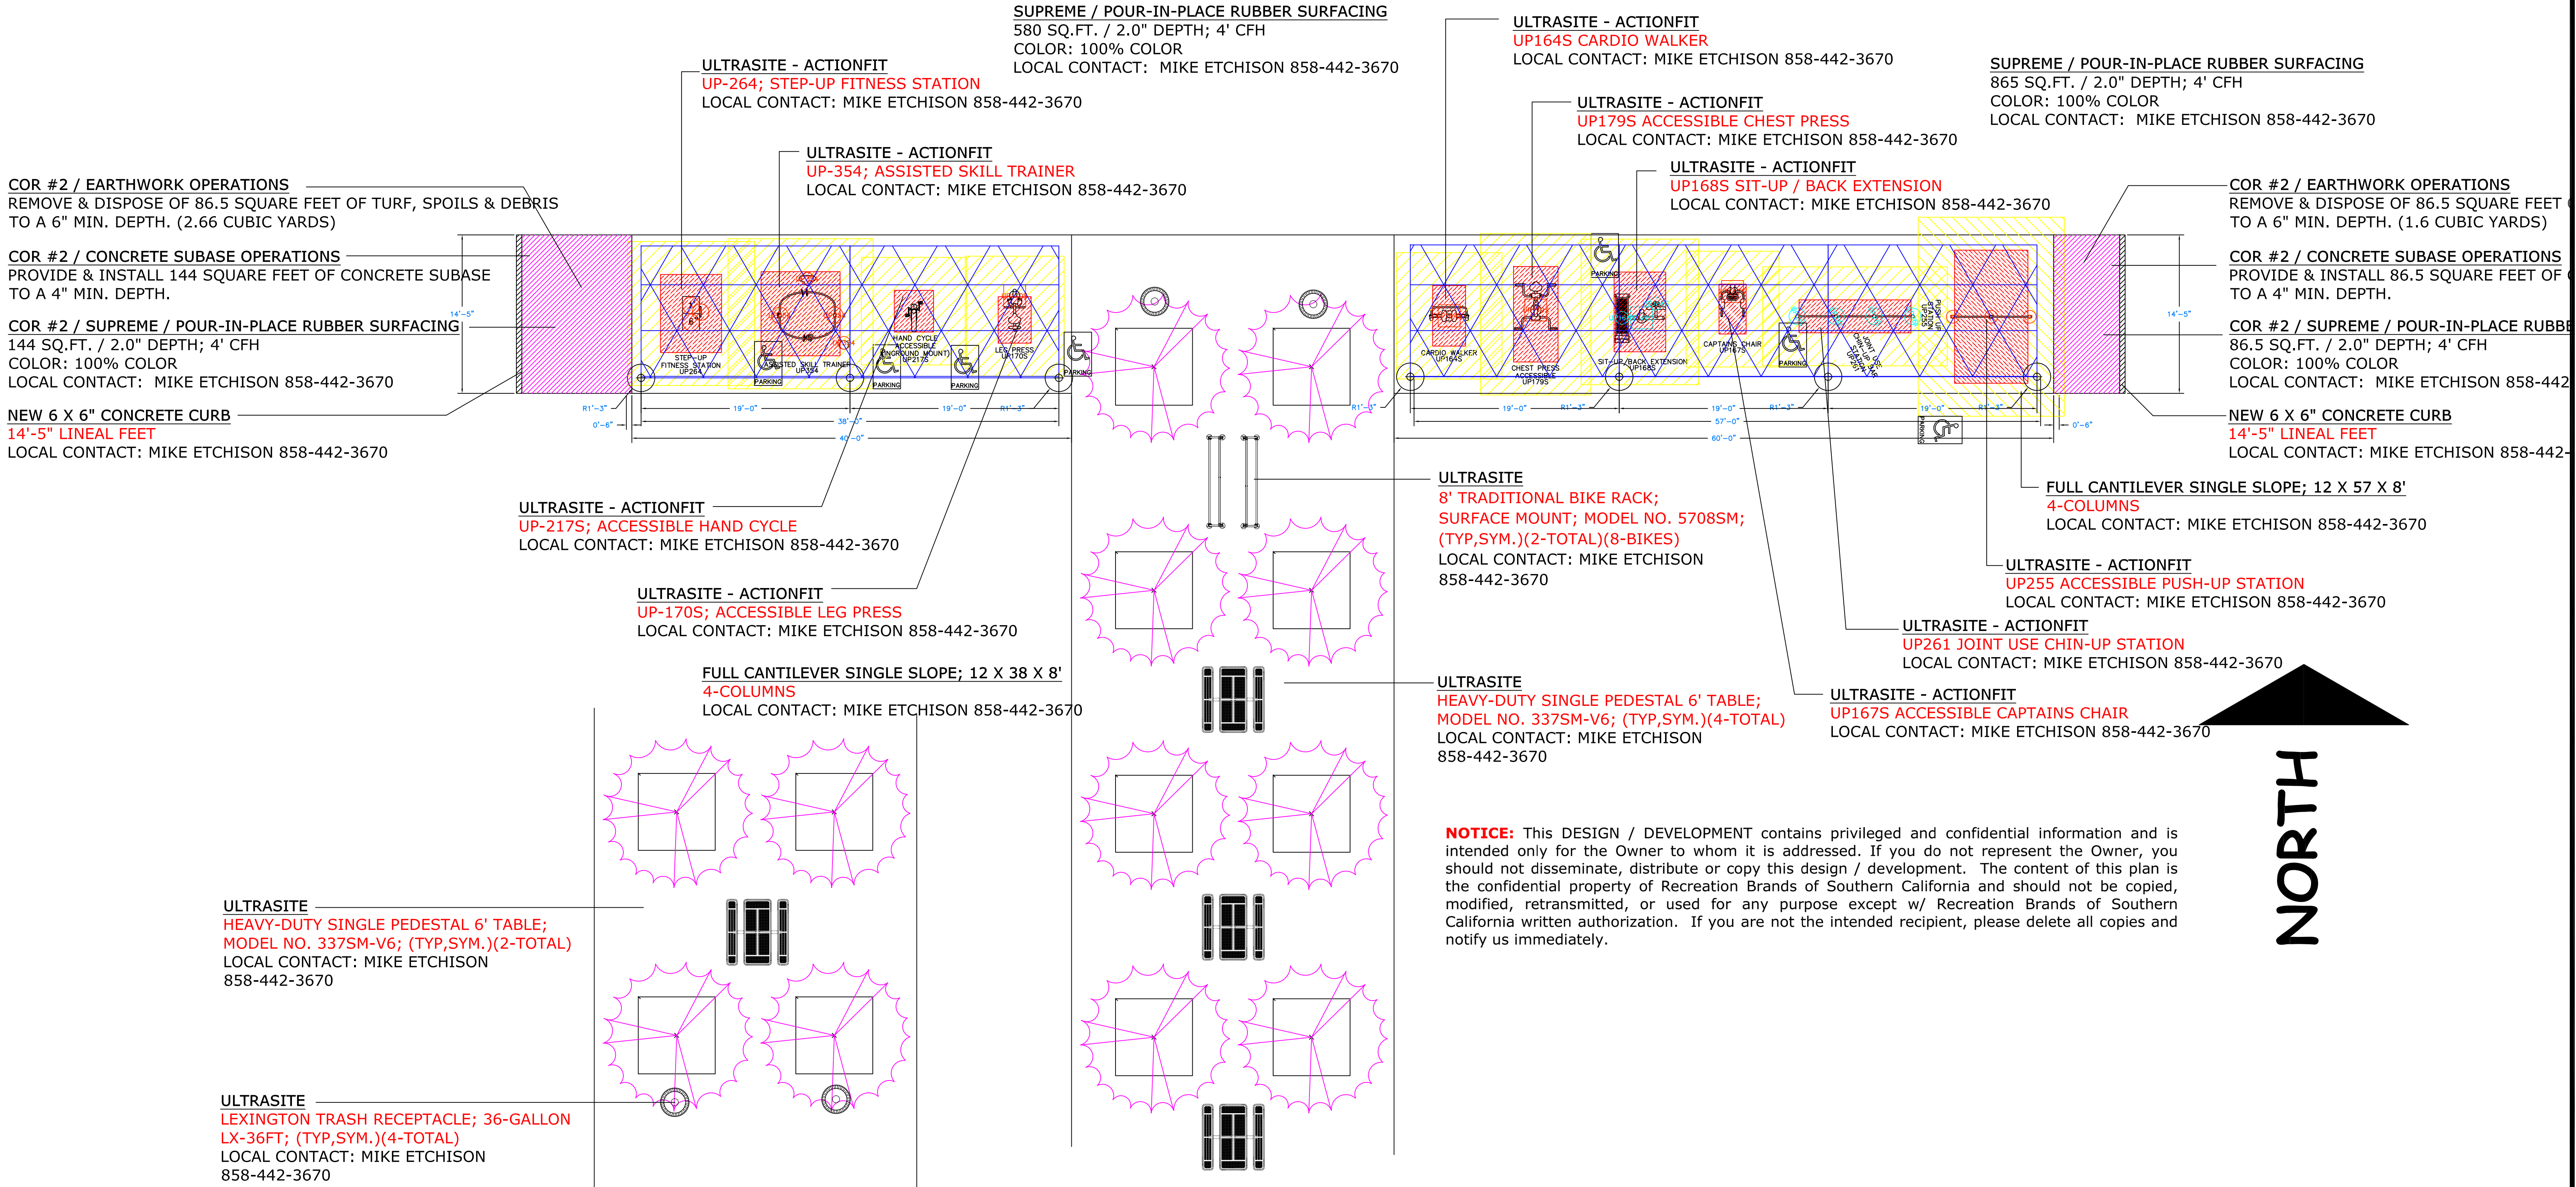

NOTICE: This DESIGN / DEVELOPMENT contains privileged and confidential information and is intended only for the Owner to whom it is addressed. If you do not represent the Owner, you should not disseminate, distribute or copy this design / development. The content of this plan is the confidential property of Recreation Brands of Southern California and should not be copied, modified, retransmitted, or used for any purpose except w/ Recreation Brands of Southern California written authorization. If you are not the intended recipient, please delete all copies and notify us immediately.

NORTH

IMPORTANT: Never install play equipment over hard, unresilient surfaces such as asphalt, concrete, or compacted earth. It is the owner's responsibility to ensure the "minimum area required" contains an appropriate amount of resilient material to cushion accidental falls.