



PLAY STRUCTURES




SHADE STRUCTURE



DRINKING FOUNTAIN




SITE FURNITURE

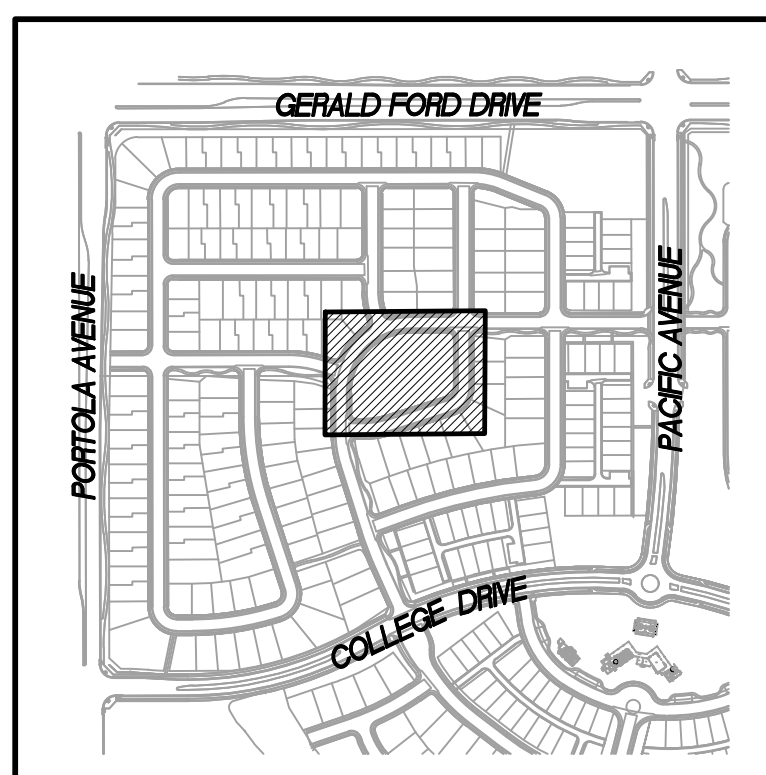

SITE MAP, N.T.S.

UNIVERSITY PARK - PHASE ONE

PARK "A" - PRELIMINARY LANDSCAPE PLAN
CITY OF PALM DESERT, CA

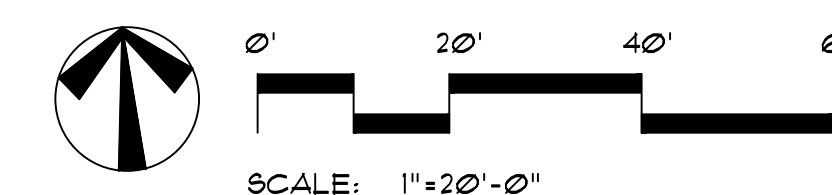


HERMANN DESIGN GROUP
77-899 WOLF RD.
SUITE 102
PALM DESERT, CA
92211
LIC# 2754, EXP 04/30/20
PH. (760) 777-9131
FAX (760) 777-9132

DATE 1/29/19




SITE MAP, N.T.S. ↑

FOR PLANT LEGEND
SEE SHEET L1.19

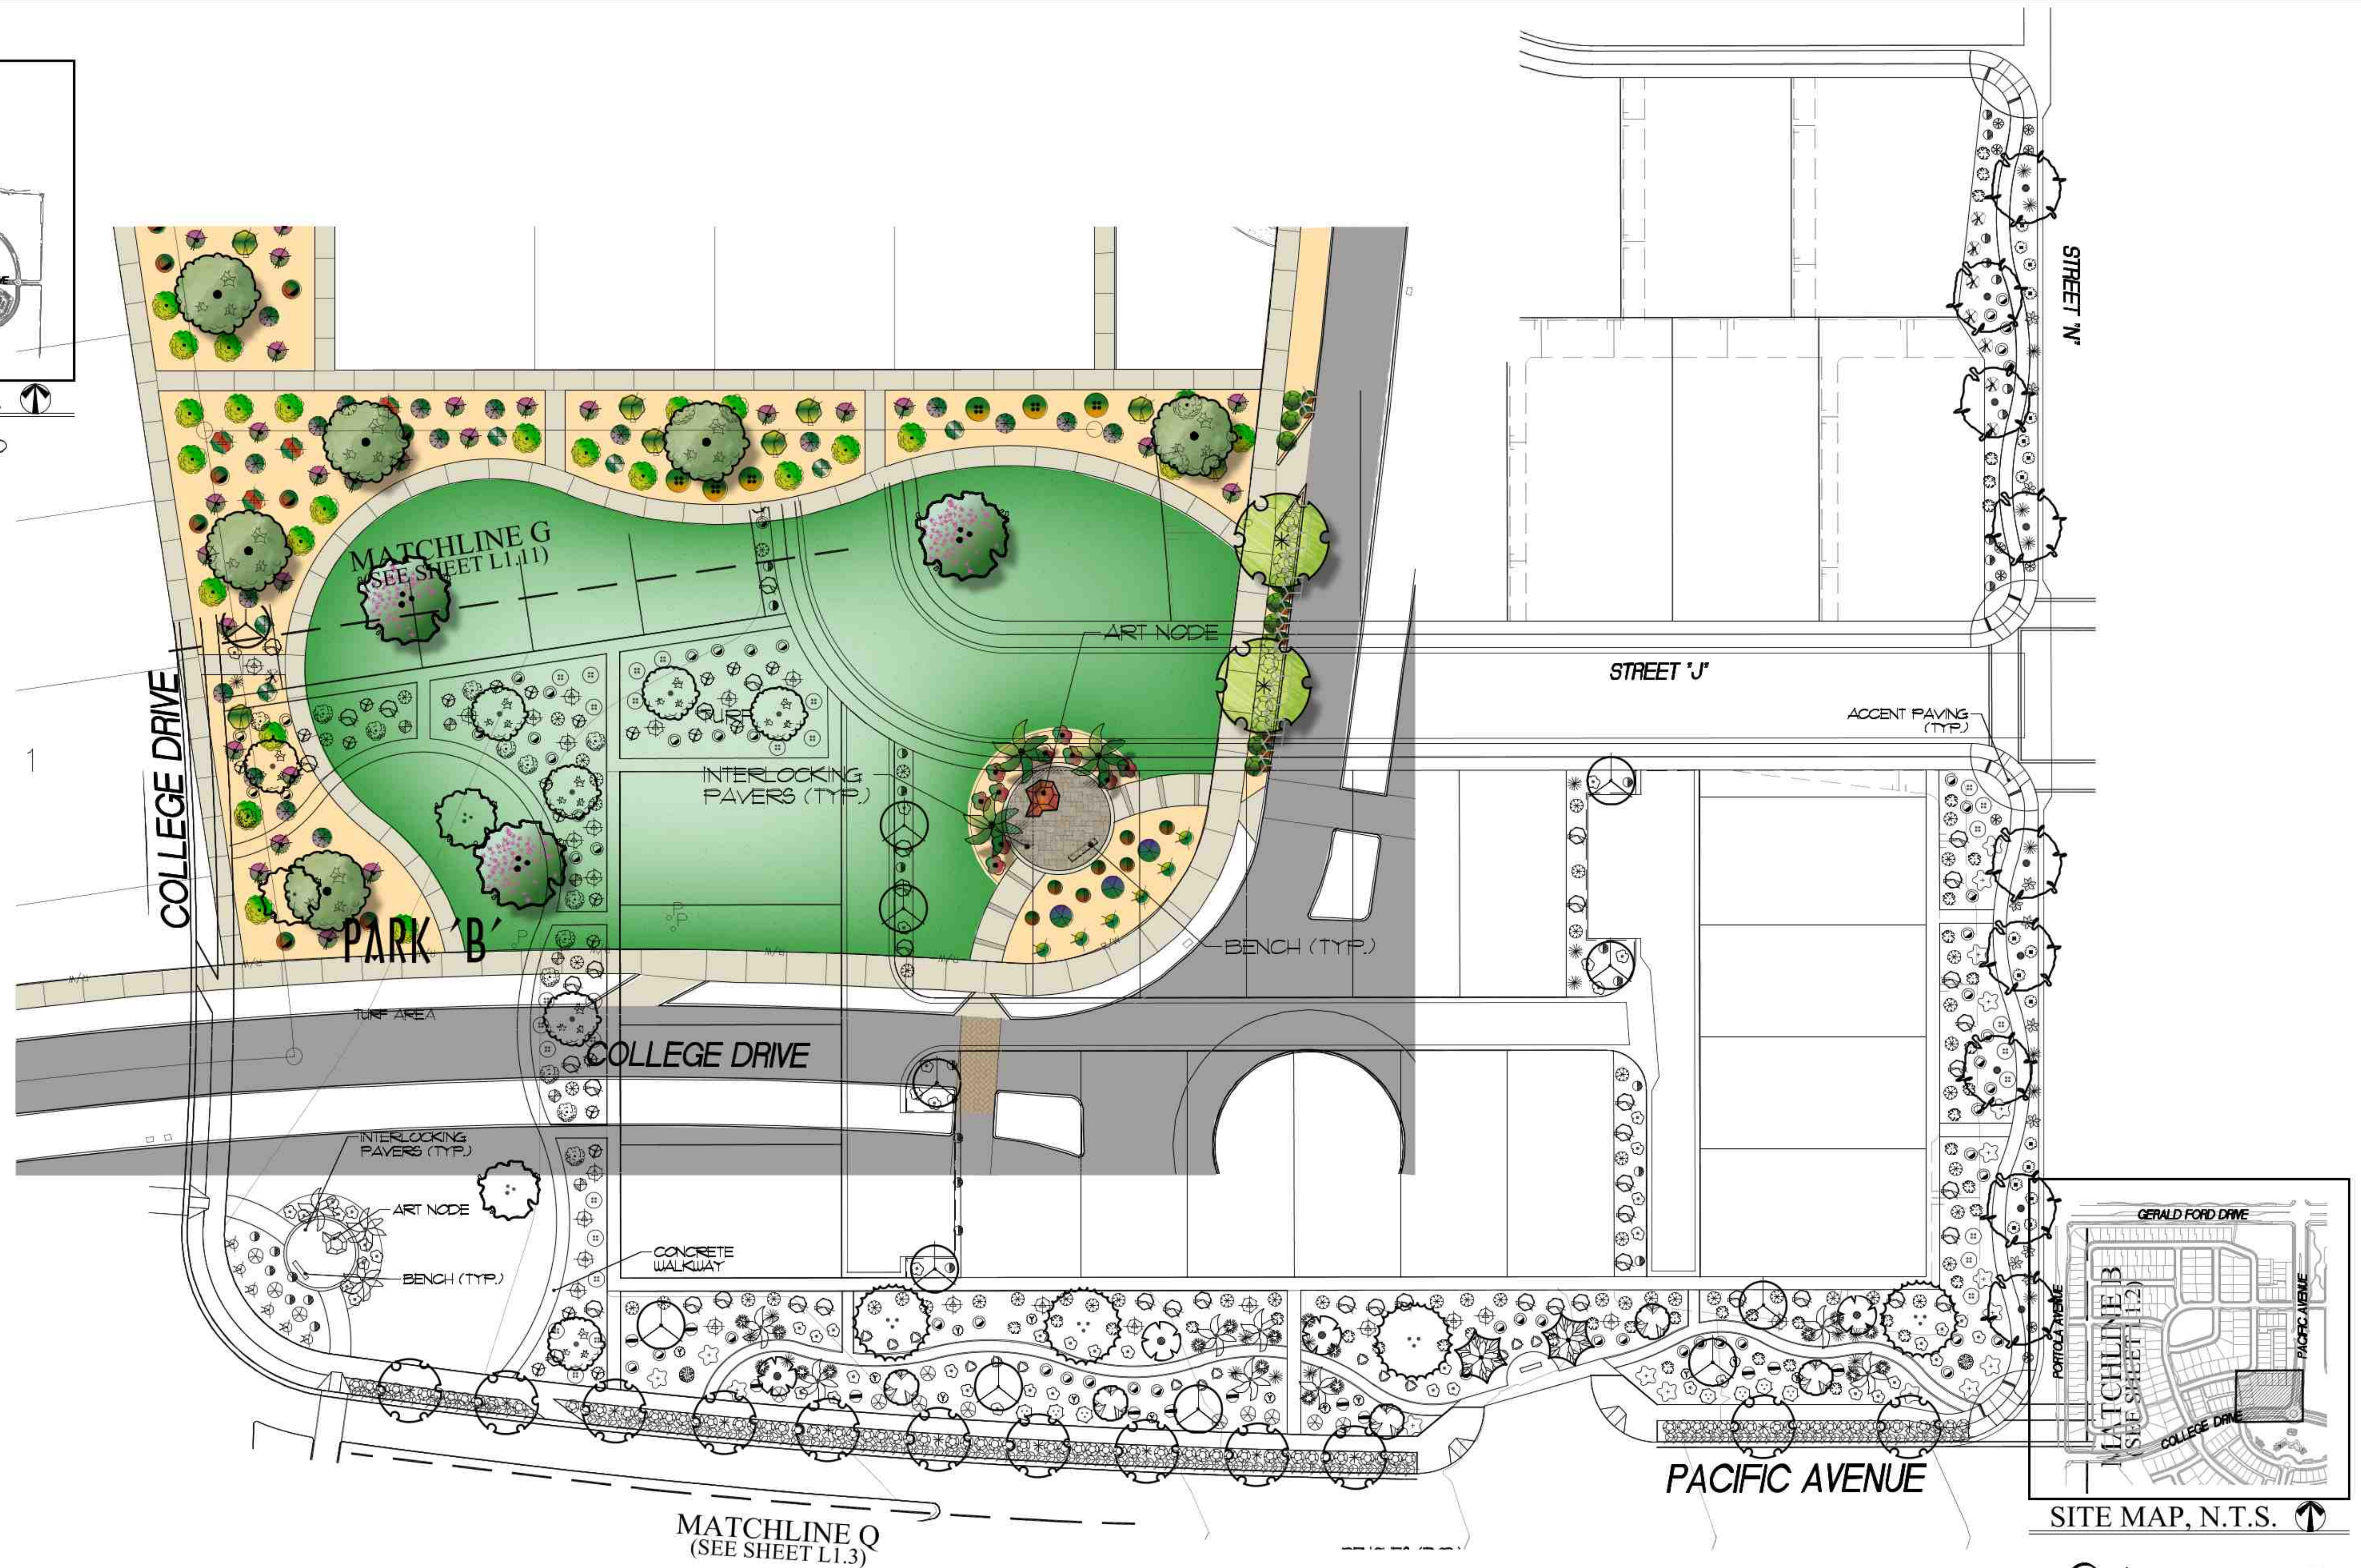

UNIVERSITY PARK - PHASE ONE

PARK "B" - PRELIMINARY LANDSCAPE PLAN
CITY OF PALM DESERT, CA

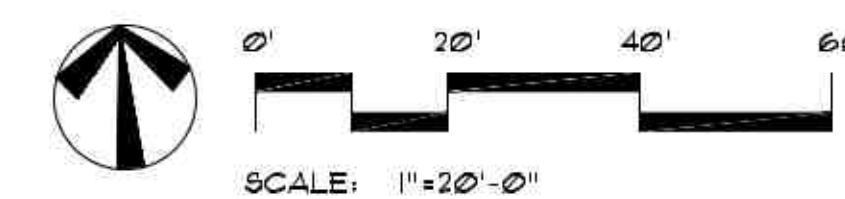

HERMANN DESIGN GROUP
77-899 WOLF RD.
SUITE 102
PALM DESERT, CA
92211
LIC# 2754, EXP 04/30/20
PH. (760) 777-9131
FAX (760) 777-9132

DATE 1/29/19